


VICINITY MAP (NOT TO SCALE)

LEGEND

- B. BOLLARD
- EM ELECTRIC METER
- PP POWER POLE
- LS LIGHT STANDARD
- WM WATER METER
- WV WATER VALVE
- ICV IRRIGATION CONTROL VALVE
- FH FIRE HYDRANT
- CH CLEANHOLE
- MH MANHOLE
- TSC TRAFFIC SIGNAL CONTROL
- TSP TRAFFIC SIGNAL POLE
- TELE TELEPHONE BOX
- FL FLOOD LIGHT
- FP FLAG POLE
- SIgn TRAFFIC SIGN
- IRS 1/2-INCH IRON ROD W/PACHCO KOCH CAP SET
- (C.M.) CONTROLLING MONUMENT
- PROPERTY LINE
- - - FENCE
- OHL- OVERHEAD UTILITY LINE
- E- UNDERGROUND ELECTRIC LINE
- T- UNDERGROUND TELEPHONE LINE
- C- UNDERGROUND CABLE LINE

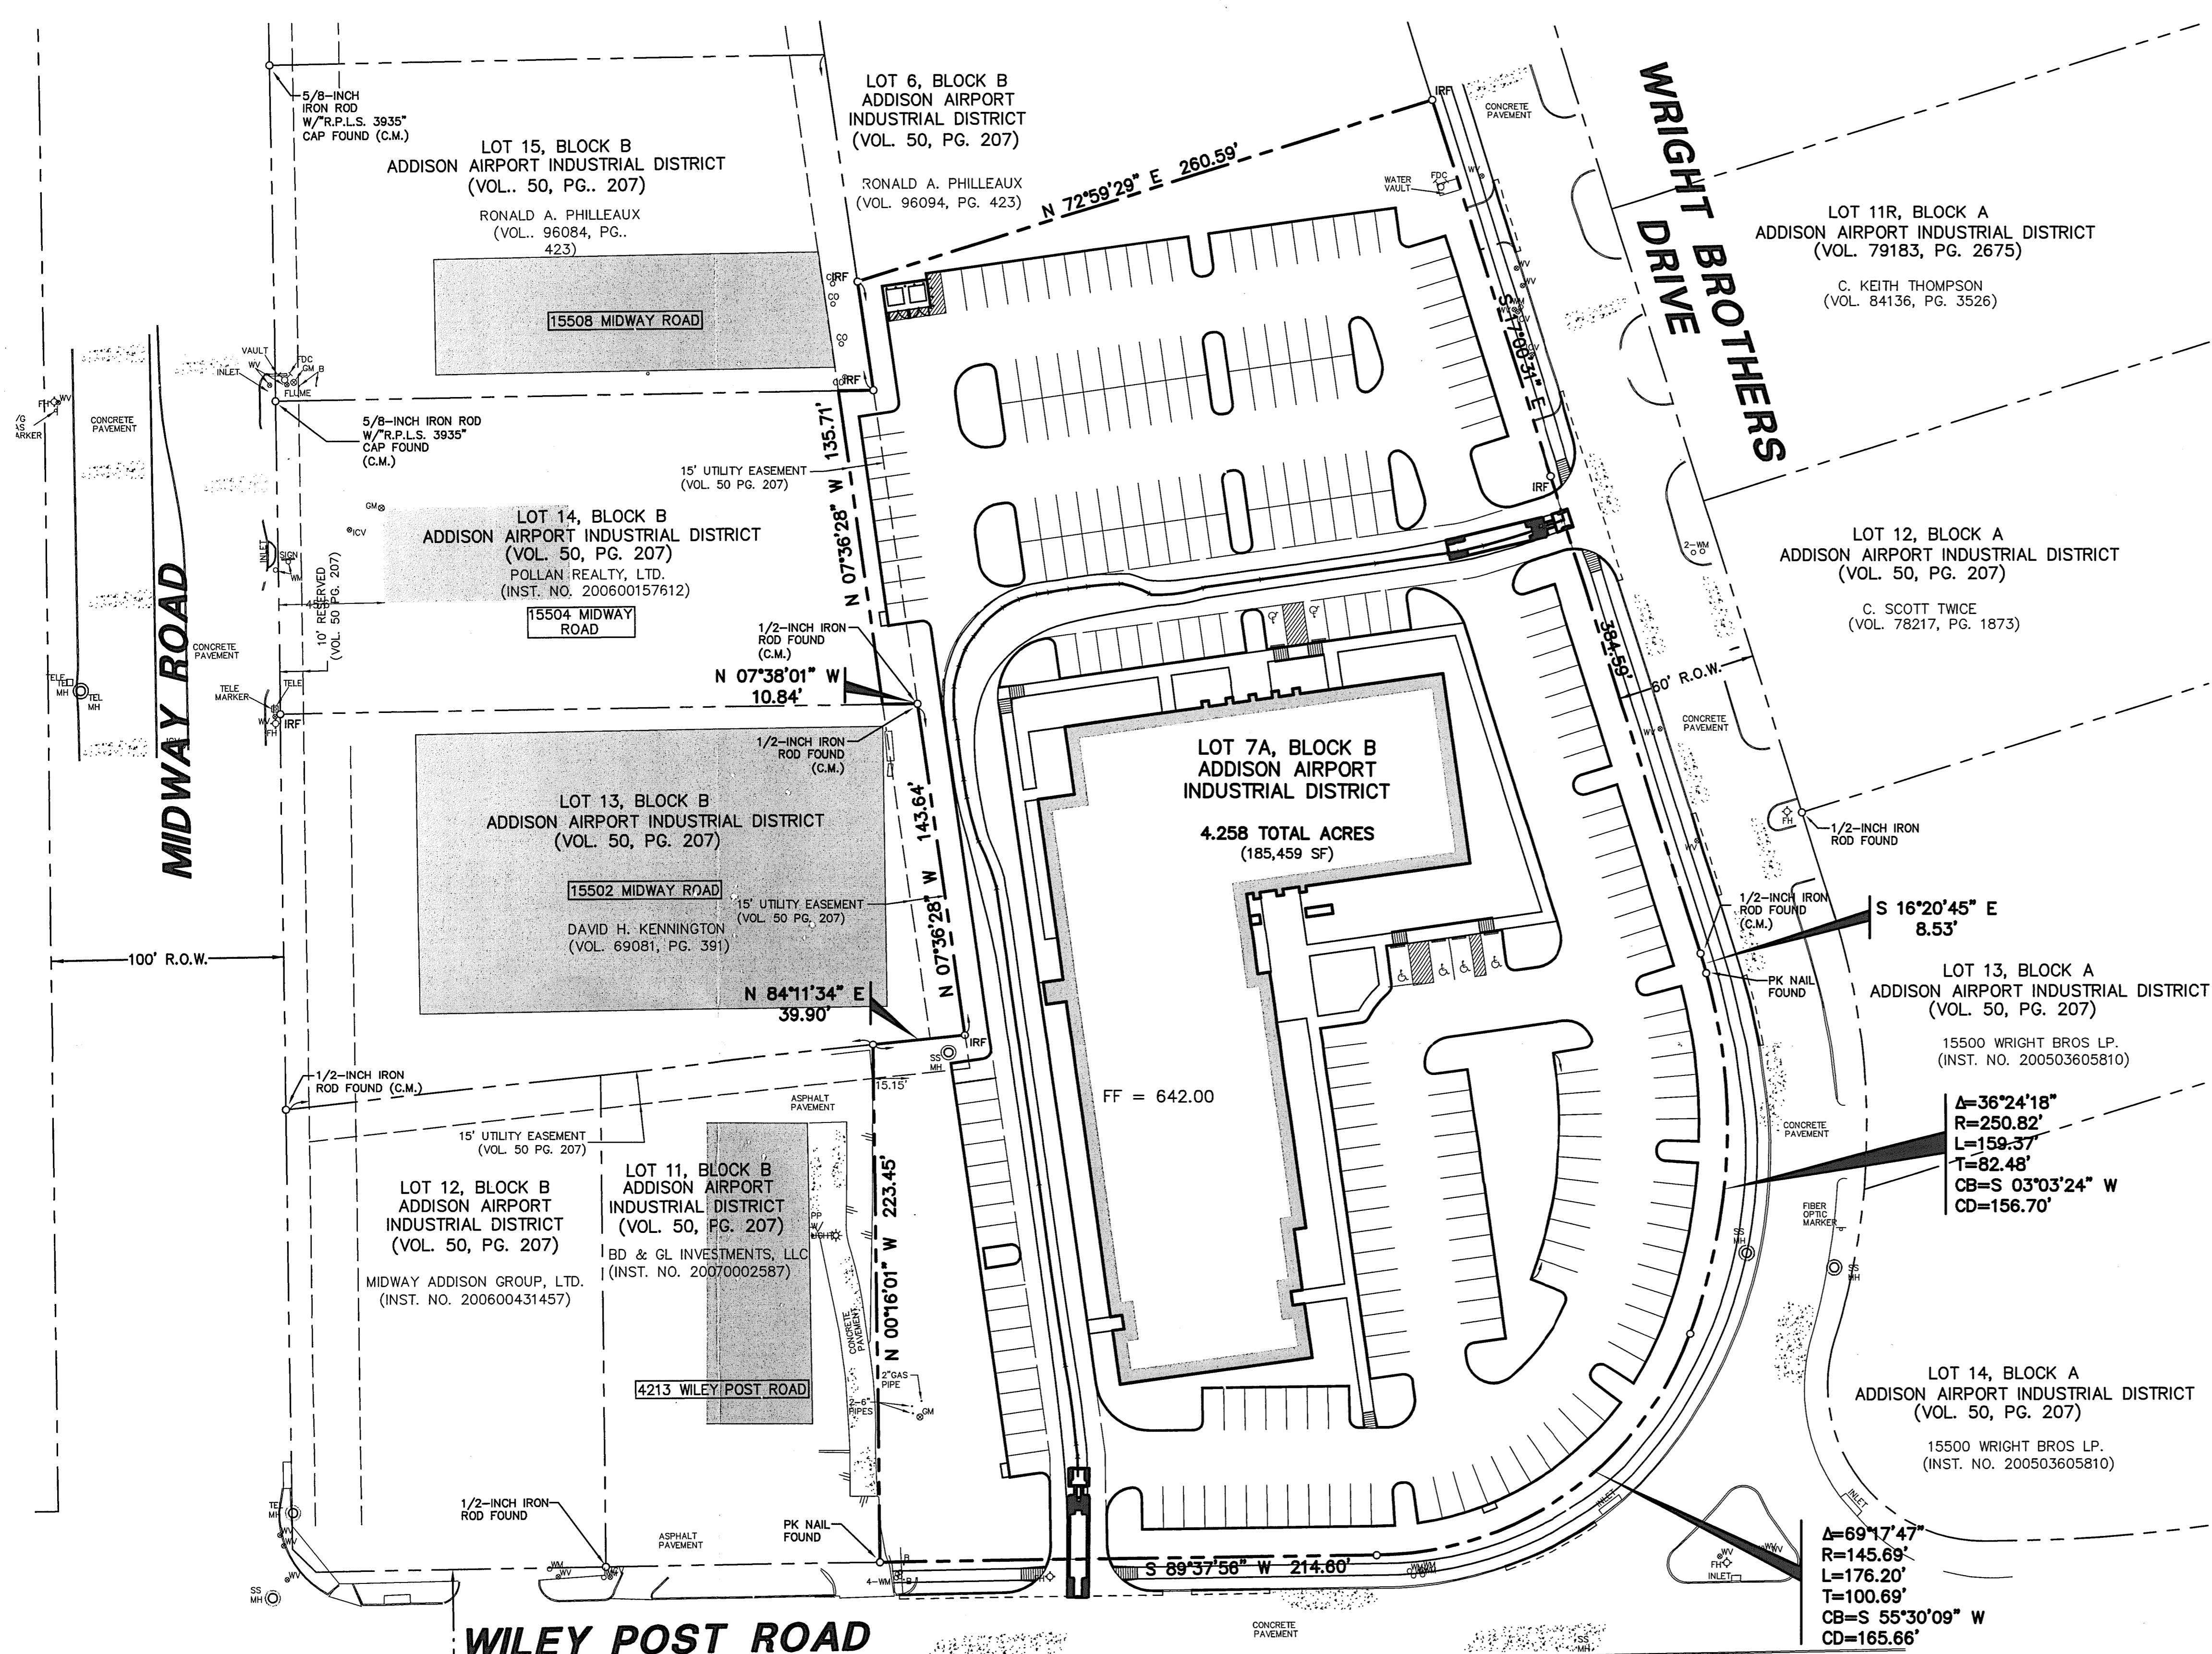

MIDWAY ROAD

WRIGHT BROTHERS DRIVE

WILEY POST ROAD

CMCLOUSKEY 2/18/08  
M. DAVIS 2/27/08  
M. DAVIS 2/27/08  
DWG: 2792-07.089 FIREEX.DWG

NO.	DATE	REVISION

**Pacheco Koch Consulting Engineers**  
8350 N. CENTRAL EXPWY. SUITE 1000 DALLAS, TX. 75206 972.235.3031

**FIRE EXHIBIT 1**  
**JW OPERATING - OVERALL**  
**ADDISON AIRPORT INDUSTRIAL DISTRICT**  
**LOT 7A, BLOCK B**  
**TOWN OF ADDISON, TEXAS**

DESIGN	DRAWN	DATE	SCALE	NOTES	FILE	NO.
CPM	CPM	MAR 2008	1"=40'			<b>E1.0</b>

2007-002