


**GENERAL NOTES**

1. The General Contractor (G.C.) shall perform all work as described in good faith and in compliance with all applicable codes and ordinances.
2. Carefully review the drawings and verify all dimensioning. Any errors, inconsistencies, omissions or ambiguities between the drawings and the site construction conditions shall be reported to the architect prior to relocation.
3. Verify alignments and final location of the building w/ Architect prior to relocation.
4. Verify new location to not encroach building setbacks.
5. Do not scale drawings. Contact the Architect: Gary Cunningham at 214 915 0900 for supplemental dimensional information.
6. Do not remove anything from site without approval from the Town of Addison
7. Do not drive on or over drip line of existing trees without approval of Architect on site.
8. Protect trees as directed by Architect on site.
9. Verify location of all existing underground and overhead utilities

**01 General Notes**  
NTS

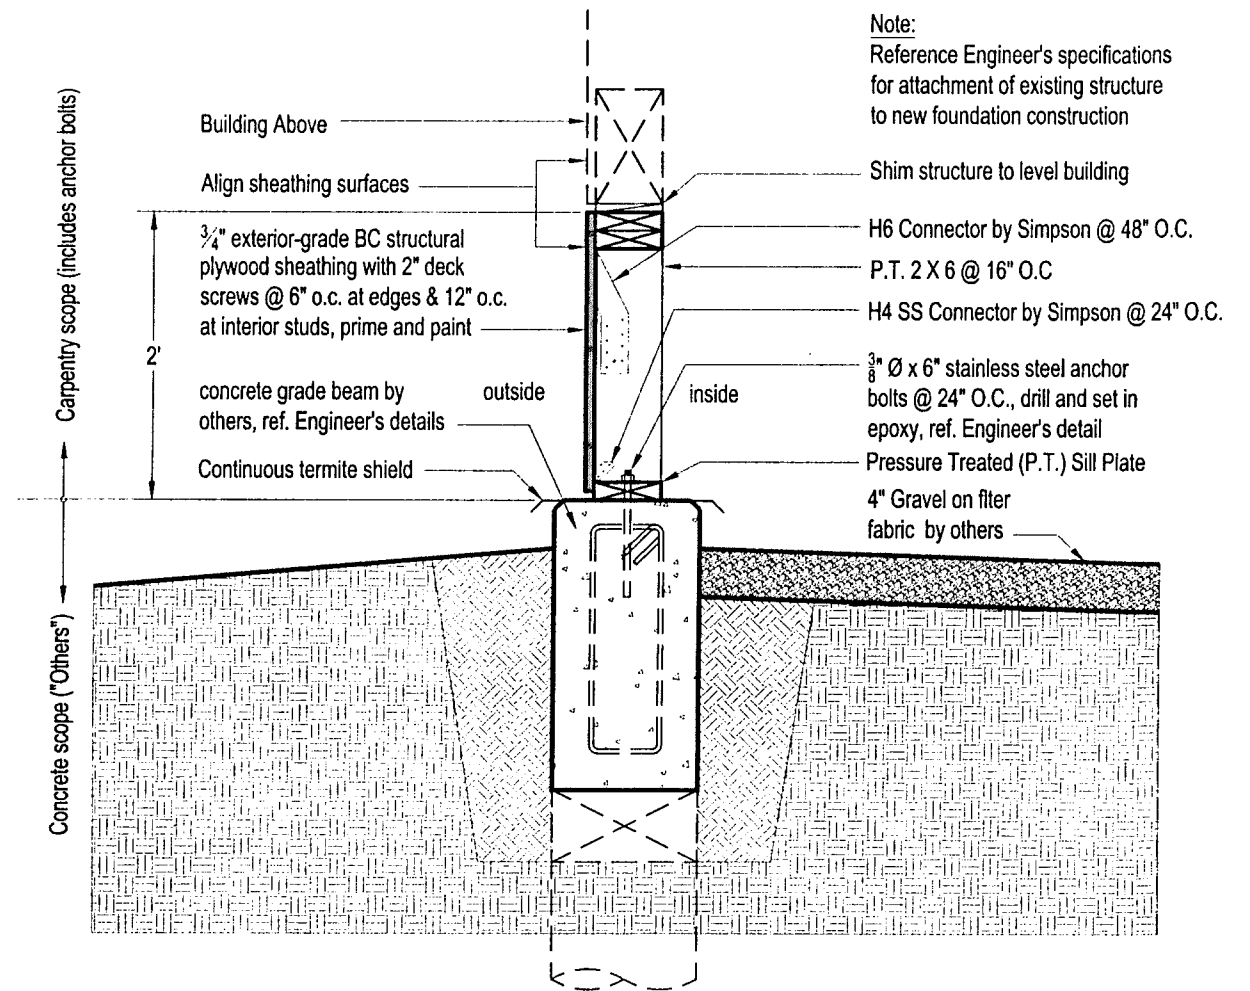

**Note:**

Reference Engineer's specifications for attachment of existing structure to new foundation construction

**02 Typical Foundation Wall Detail**  
scale: 3/4"=1'-0"