


IRRIGATION PLAN
1" = 20'-0"


100 % Coverage of Landscaped Areas Guaranteed

NatureZone, Inc.

3177 County Road 413
Melissa, Texas 75454
972-727-4857

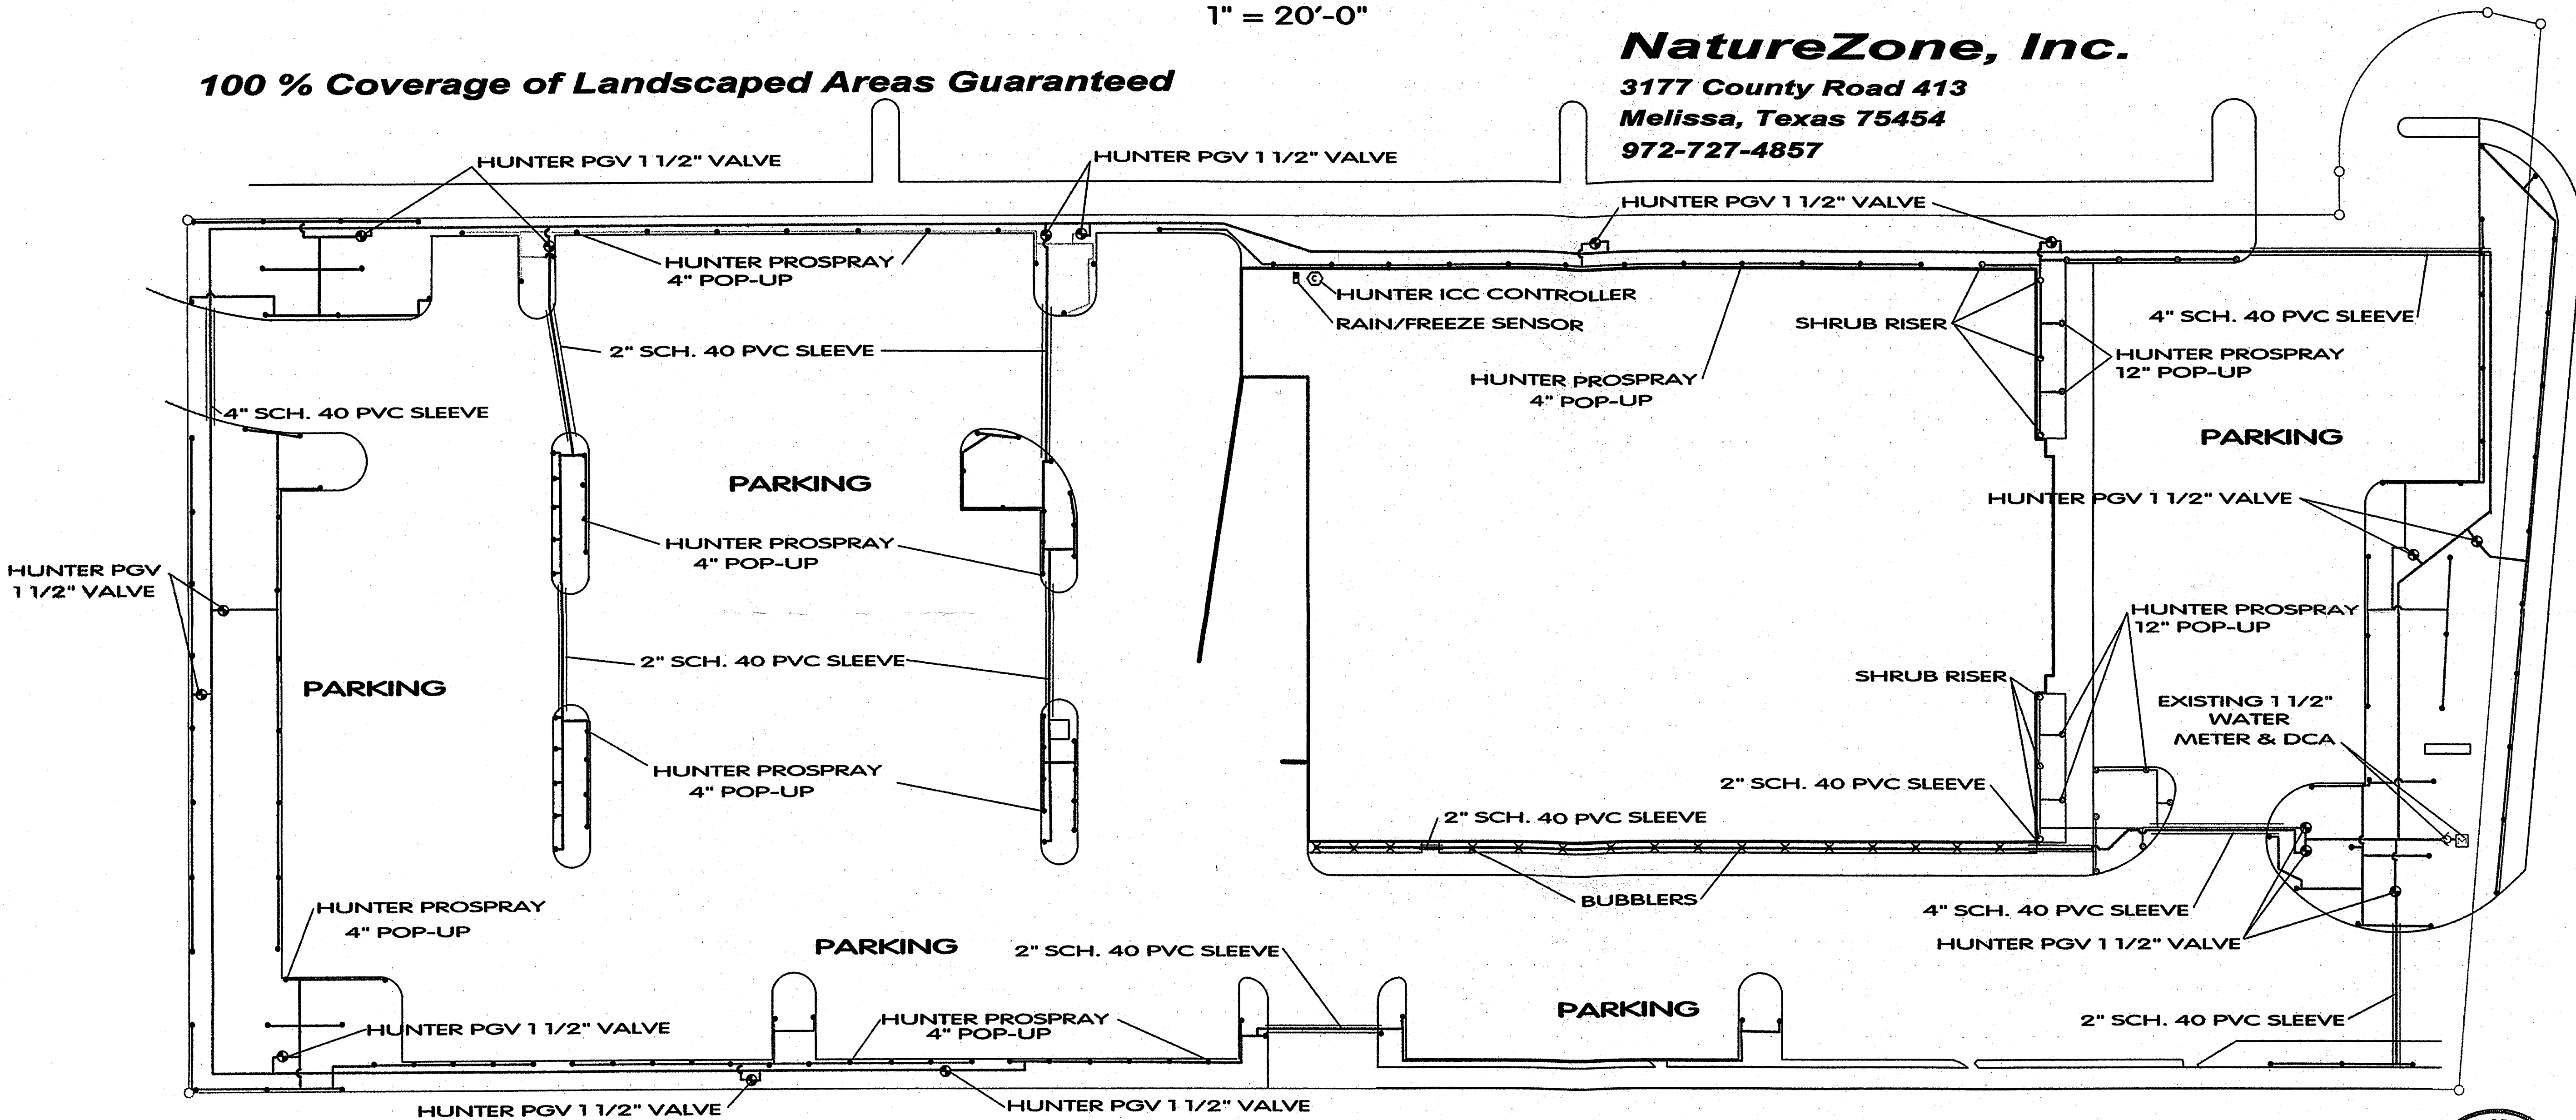


STAPLES
The Office Superstore
4400 BELTLINE ROAD
ADDISON, TEXAS 75244

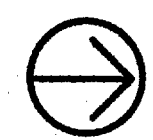

emergent
Construction Technologies
801 E. Campbell Road, Suite 400
Richardson, Texas 75081

8/7/07
rev. 9/20/07

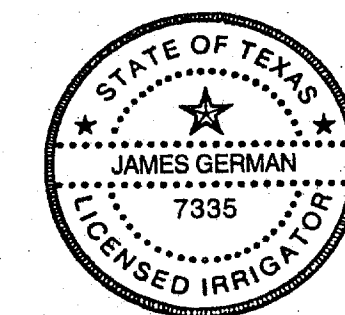

James German

2007-0016