



F:\001032 Meridian Square\08102city-1.dwg Tue Jul 22 06:01:34 2008 GR1

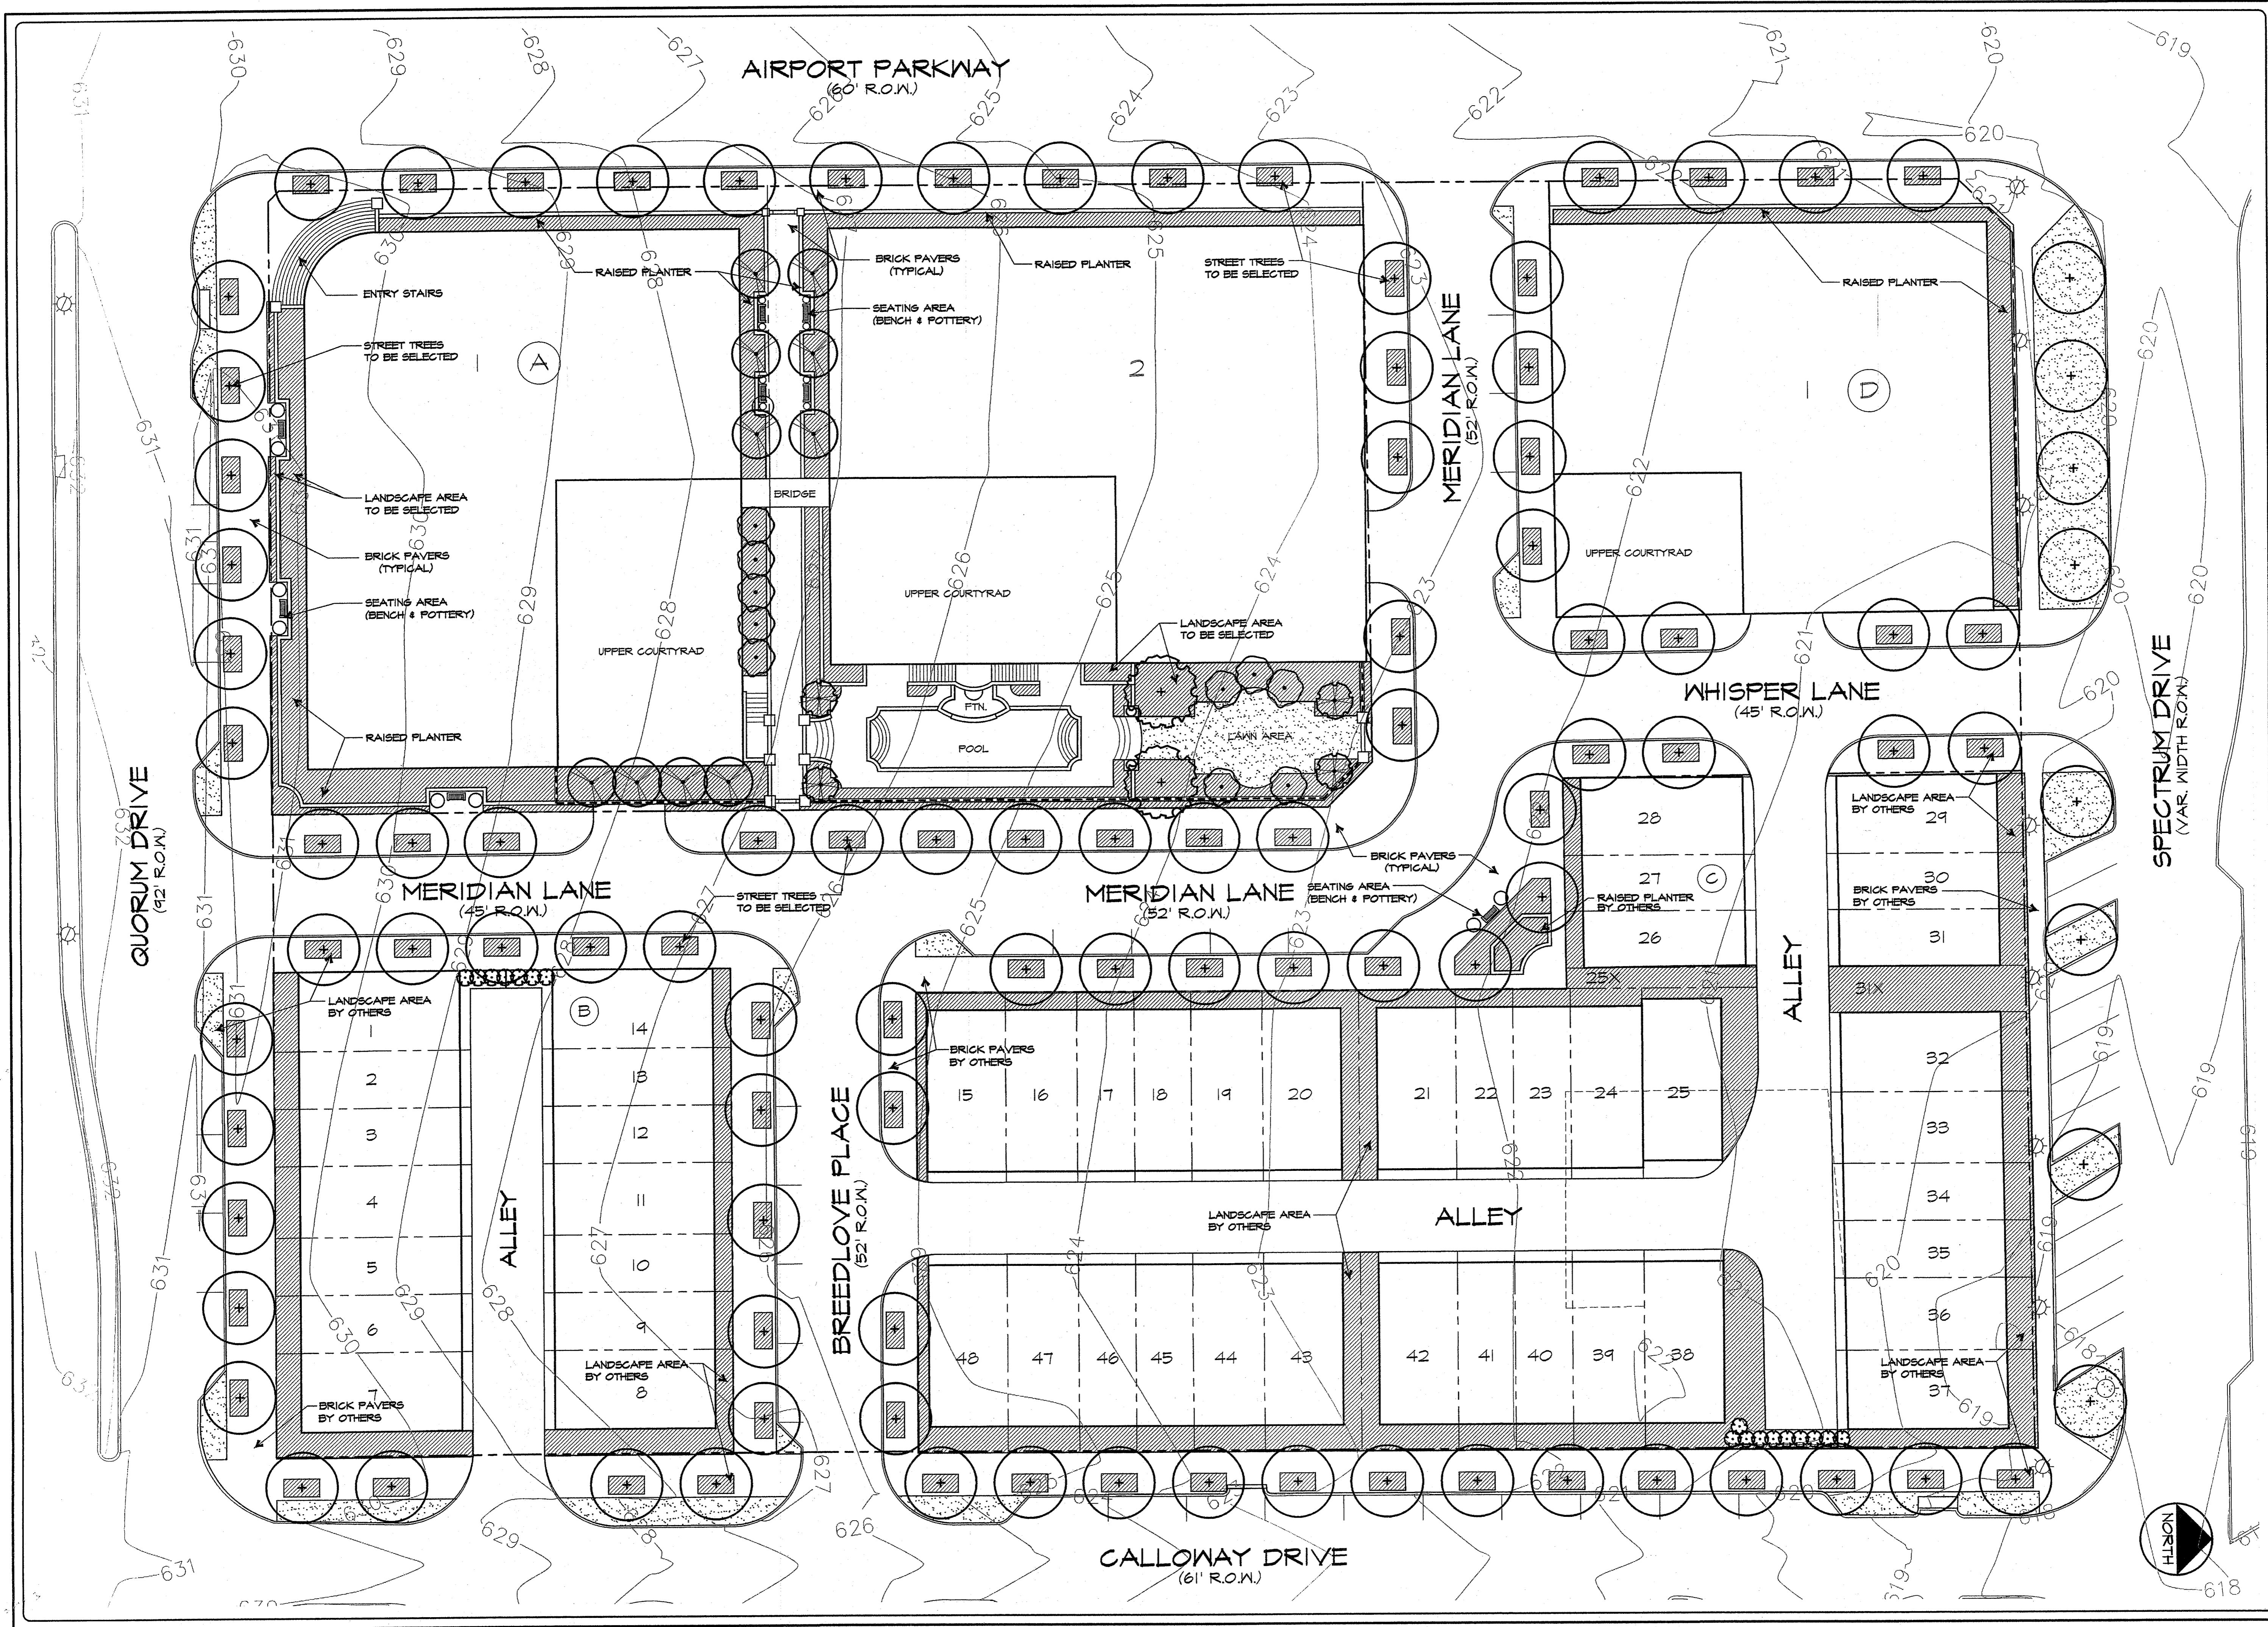

**Grubbs Design Group**  
Landscape Architecture - Construction Management

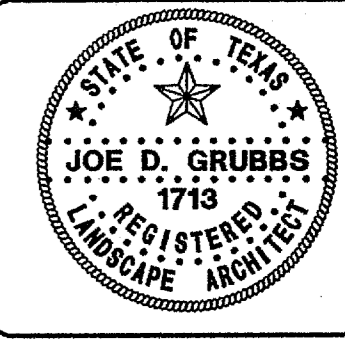

**Meridian Square**  
Condominium / Townhomes  
Addison, Texas

Issued For:  
**PRELIMINARY**  
Job No.  
08102.00  
Scale  
1" = 20'-0"  
Drawn By:  
JDG  
Date  
7-21-2008

Sheet Title:  
**Landscape Plan**  
Sheet Number:  
**L1**  
of L1 Sheets

**Grubbs Design Group, P.L.L.C. - 403 South Tennessee Street - McKinney, Texas 75069 - Phone (972) 548-5020 - Fax (972) 548-5022**