



FIRST FLOOR PLAN- UNIT C

UNIT WIDTH = 16'-0"

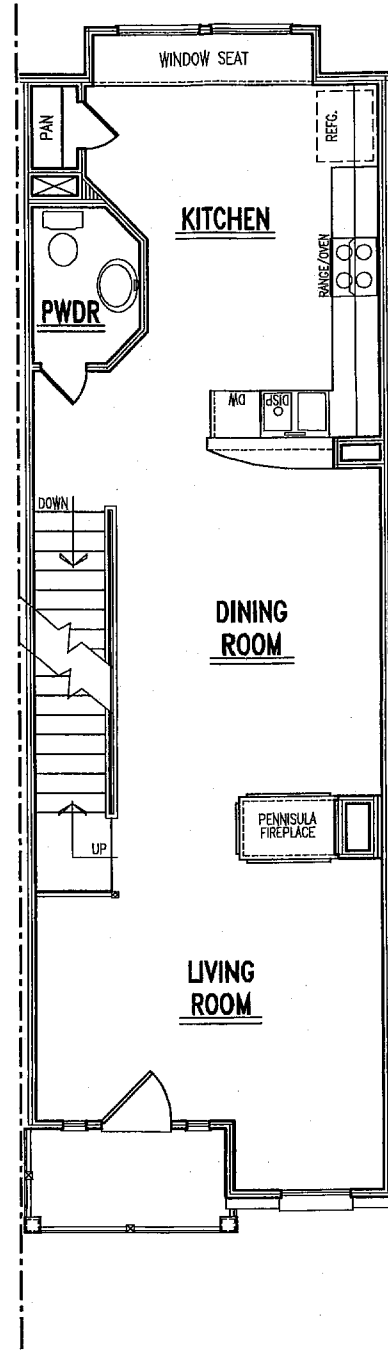

SECOND FLOOR PLAN- UNIT C

UNIT WIDTH = 16'-0"

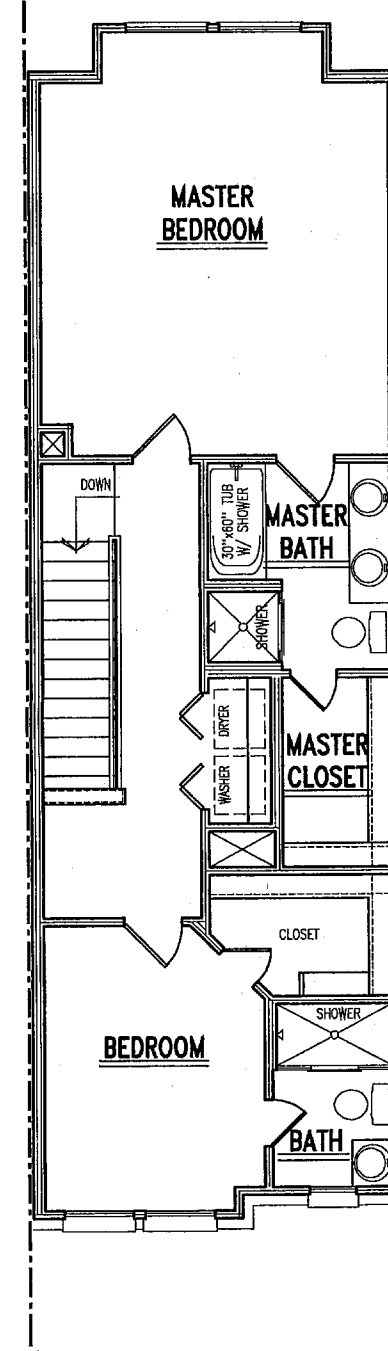

THIRD FLOOR PLAN- UNIT C

UNIT WIDTH = 16'-0"

© Weekley Homes L.P. 2006
 The measurements, dimensions, and other specifications shown on this document are guidelines for construction use only. The actual specifications of the finished structure may vary. This document may not be relied on as a representation of what the completed structure will look like.

David Weekley Homes
 Scale: 1/8" = 1'-0"
 Date: _____ Rev: _____

ADDISON CIRCLE
 Proj. No.: _____ Lot: _____
 Job No.: _____ Blk: _____
 Sect: _____

PLN-4