


LEFT ELEVATION

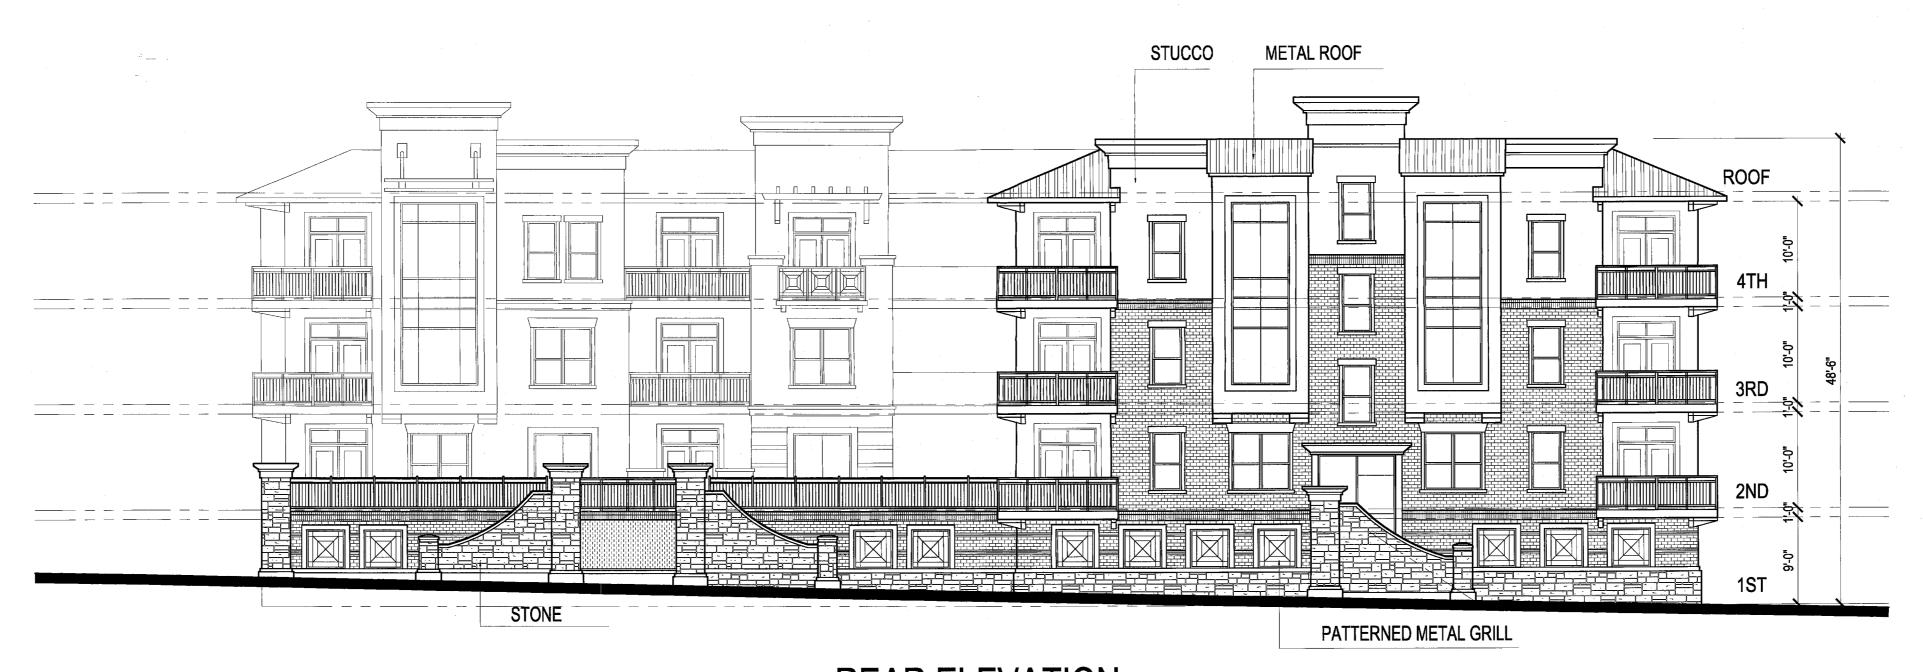

REAR ELEVATION

MERIDIAN SQUARE SAVANNAH DEVELOPERS

9-19-2008

HPA # 2008327



A-502

HUMPHREYS & PARTNERS ARCHITECTS, LP 5339 ALPHA RD, SUITE 300, DALLAS, TEXAS, 75240 (972) 701 9636 - (972) 701 9639 FAX
DALLAS - CHARLOTTE - IRVINE - LAS VEGAS
NEW ORLEANS - NORFOLK - ORLANDO - PHOENIX
WWW.HUMPHREYS.COM