

LEGEND

- CONCRETE PAVING
- MEDIAN PAVING
- ASPHALT PAVING
- CONCRETE RIPRAP
- CONCRETE SIDEWALK

NOTES:

1. STATIONING SHOWN HEREON IS ALONG THE FACE OF CURB.
2. SEE PAVING LAYOUT FOR CURB DIMENSIONAL DATA.

PROGRESS REVIEW - 90%

THIS DOCUMENT IS RELEASED FOR THE PURPOSE OF INTERIM REVIEW UNDER THE AUTHORITY OF RICHARD T. GRICE, P.E. 37520 ON 12-19-03. IT IS NOT TO BE USED FOR CONSTRUCTION, BIDDING, OR PERMITS PURPOSES.

NO.	DATE	REVISION	APPROV.

AATT/ADDISON RD INTERSECTION IMP.




PAVING PLAN (STA. 0+00 TO STA. 5+12)

ARS

Engineers, Inc.  
 5910 N. Central Expressway Suite 1000  
 Dallas, Texas 75206  
 (214) 739-3152 Fax (214) 739-3169

DRAWN	KRH	DATE	12-19-03	DESIGNED	ARS	DATE	12-19-03
CHECKED	RTG	DATE	12-19-03	SCALE	AS NOTED		

CONTRACT NO. DNT-426 SHEET 15 OF 89

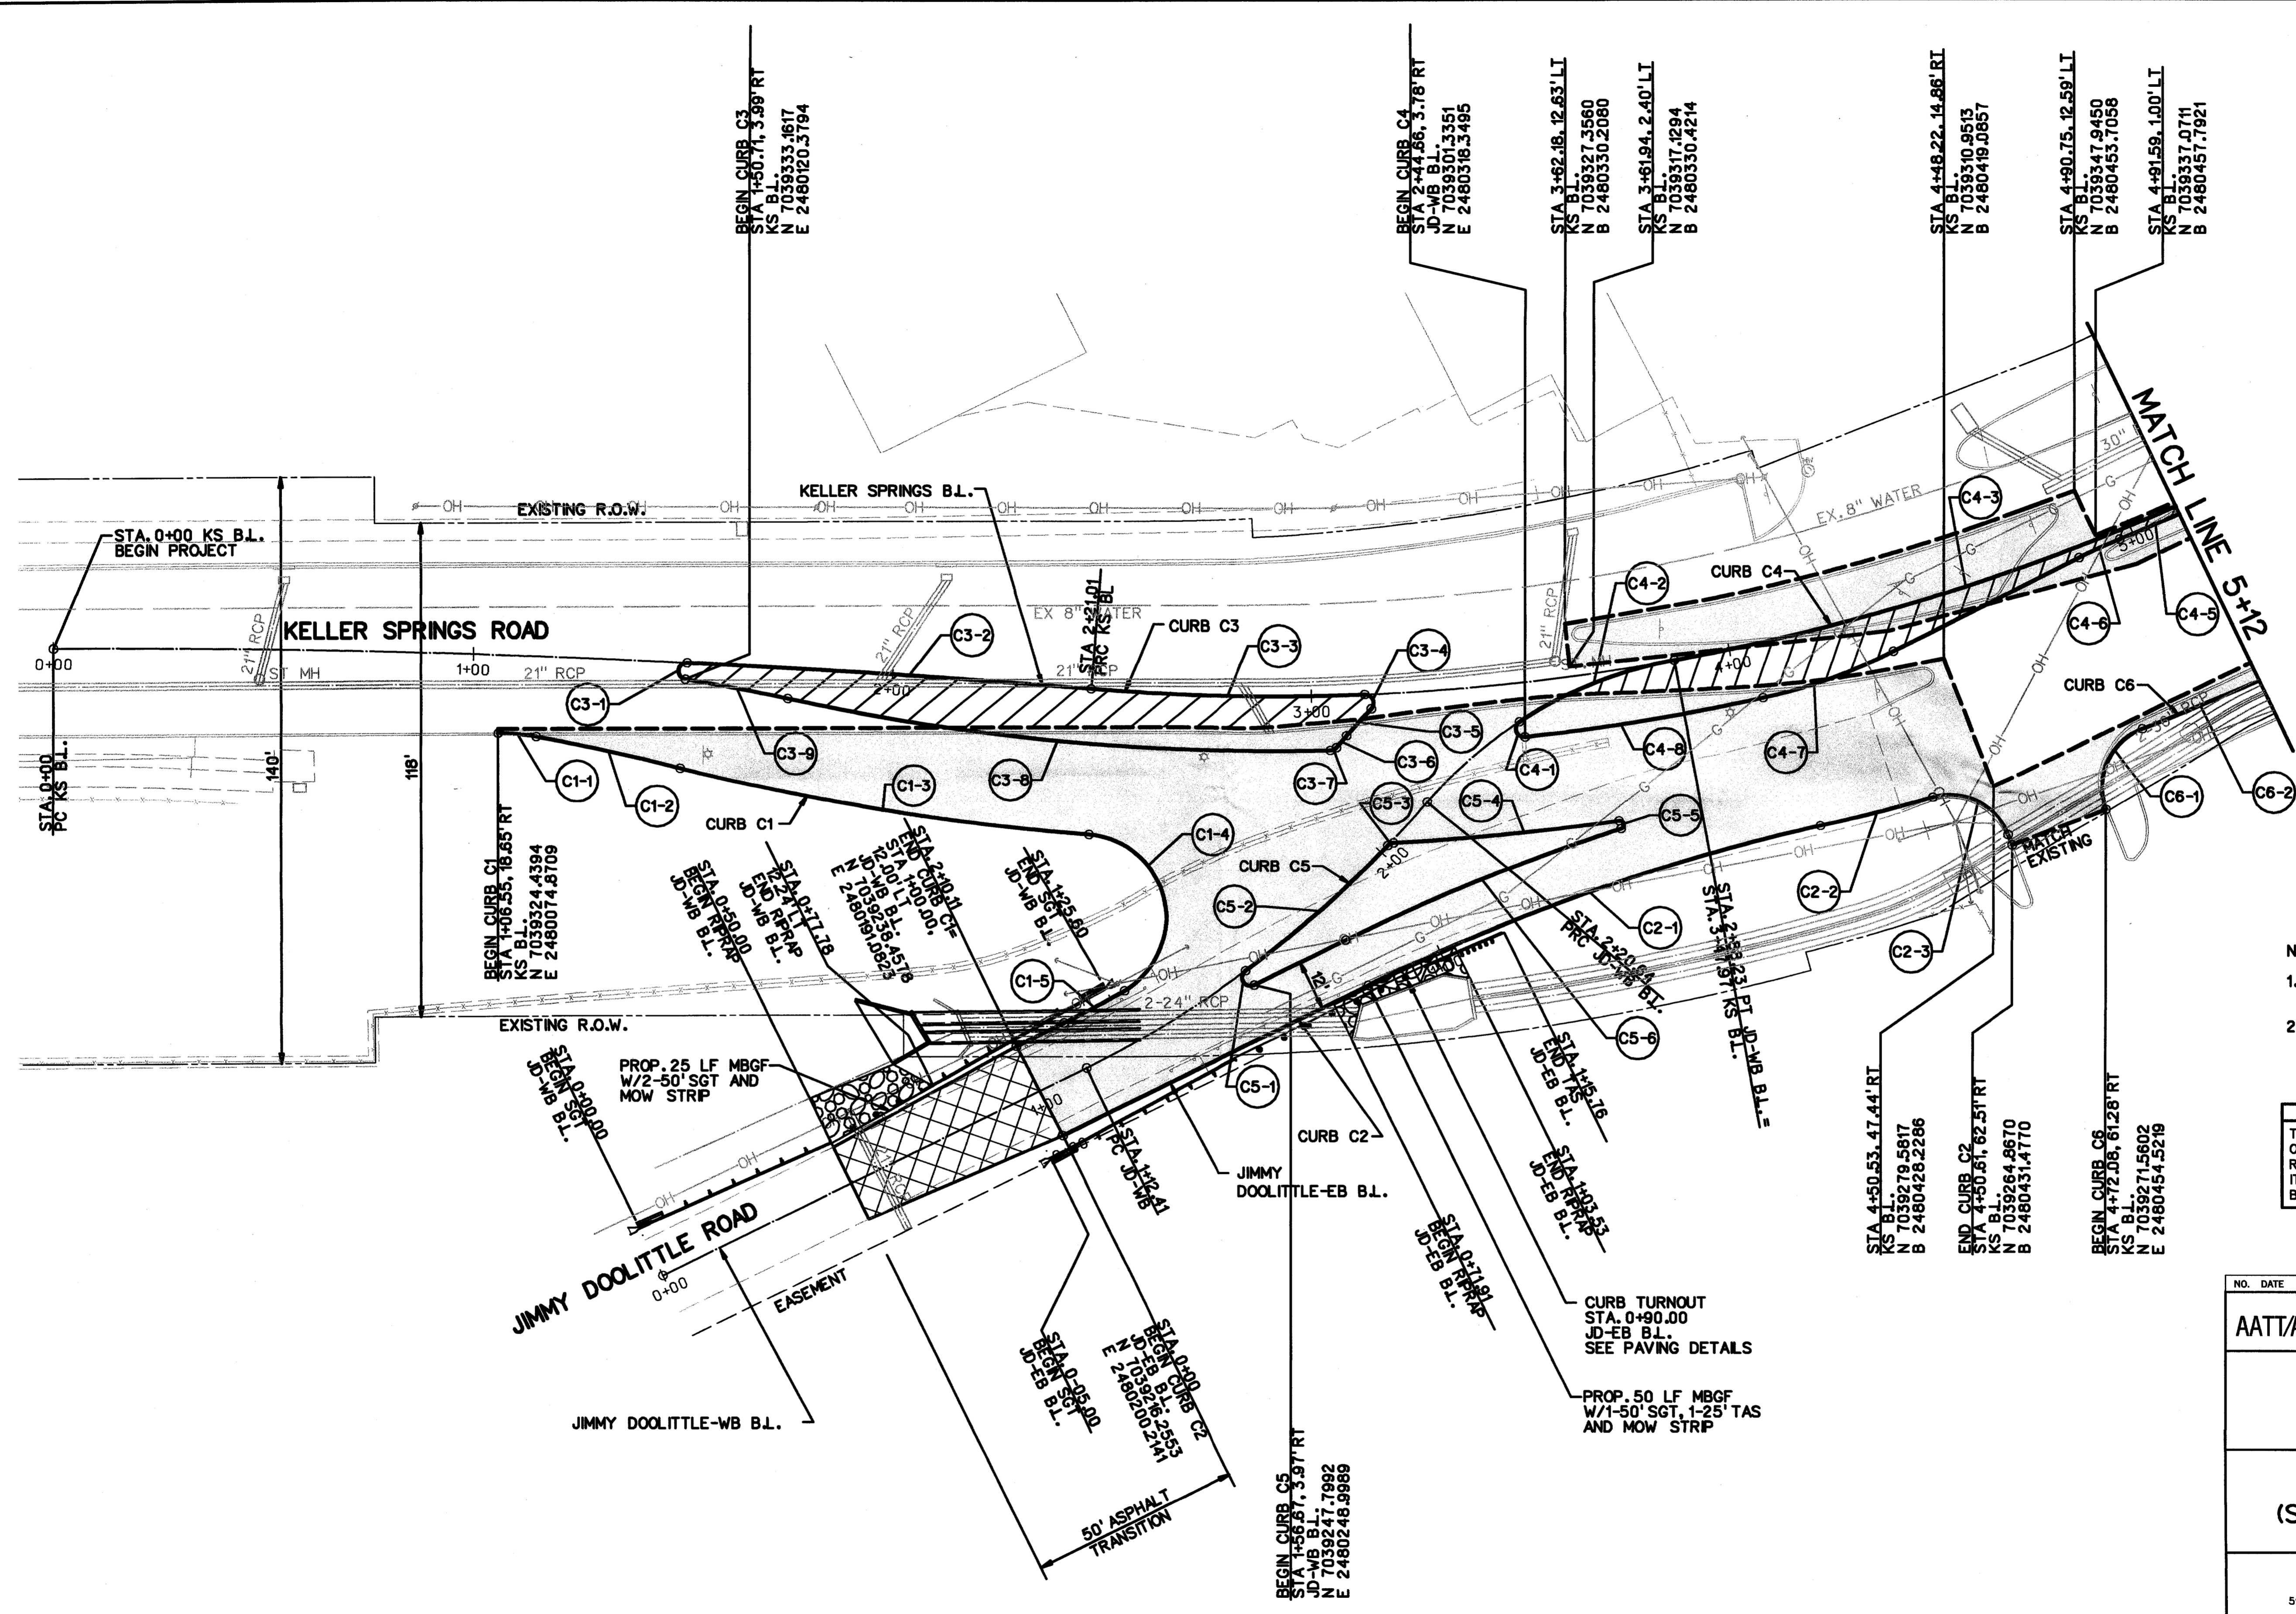

3/13/2009 \$FILES