


40
35
30
25
20
15
10

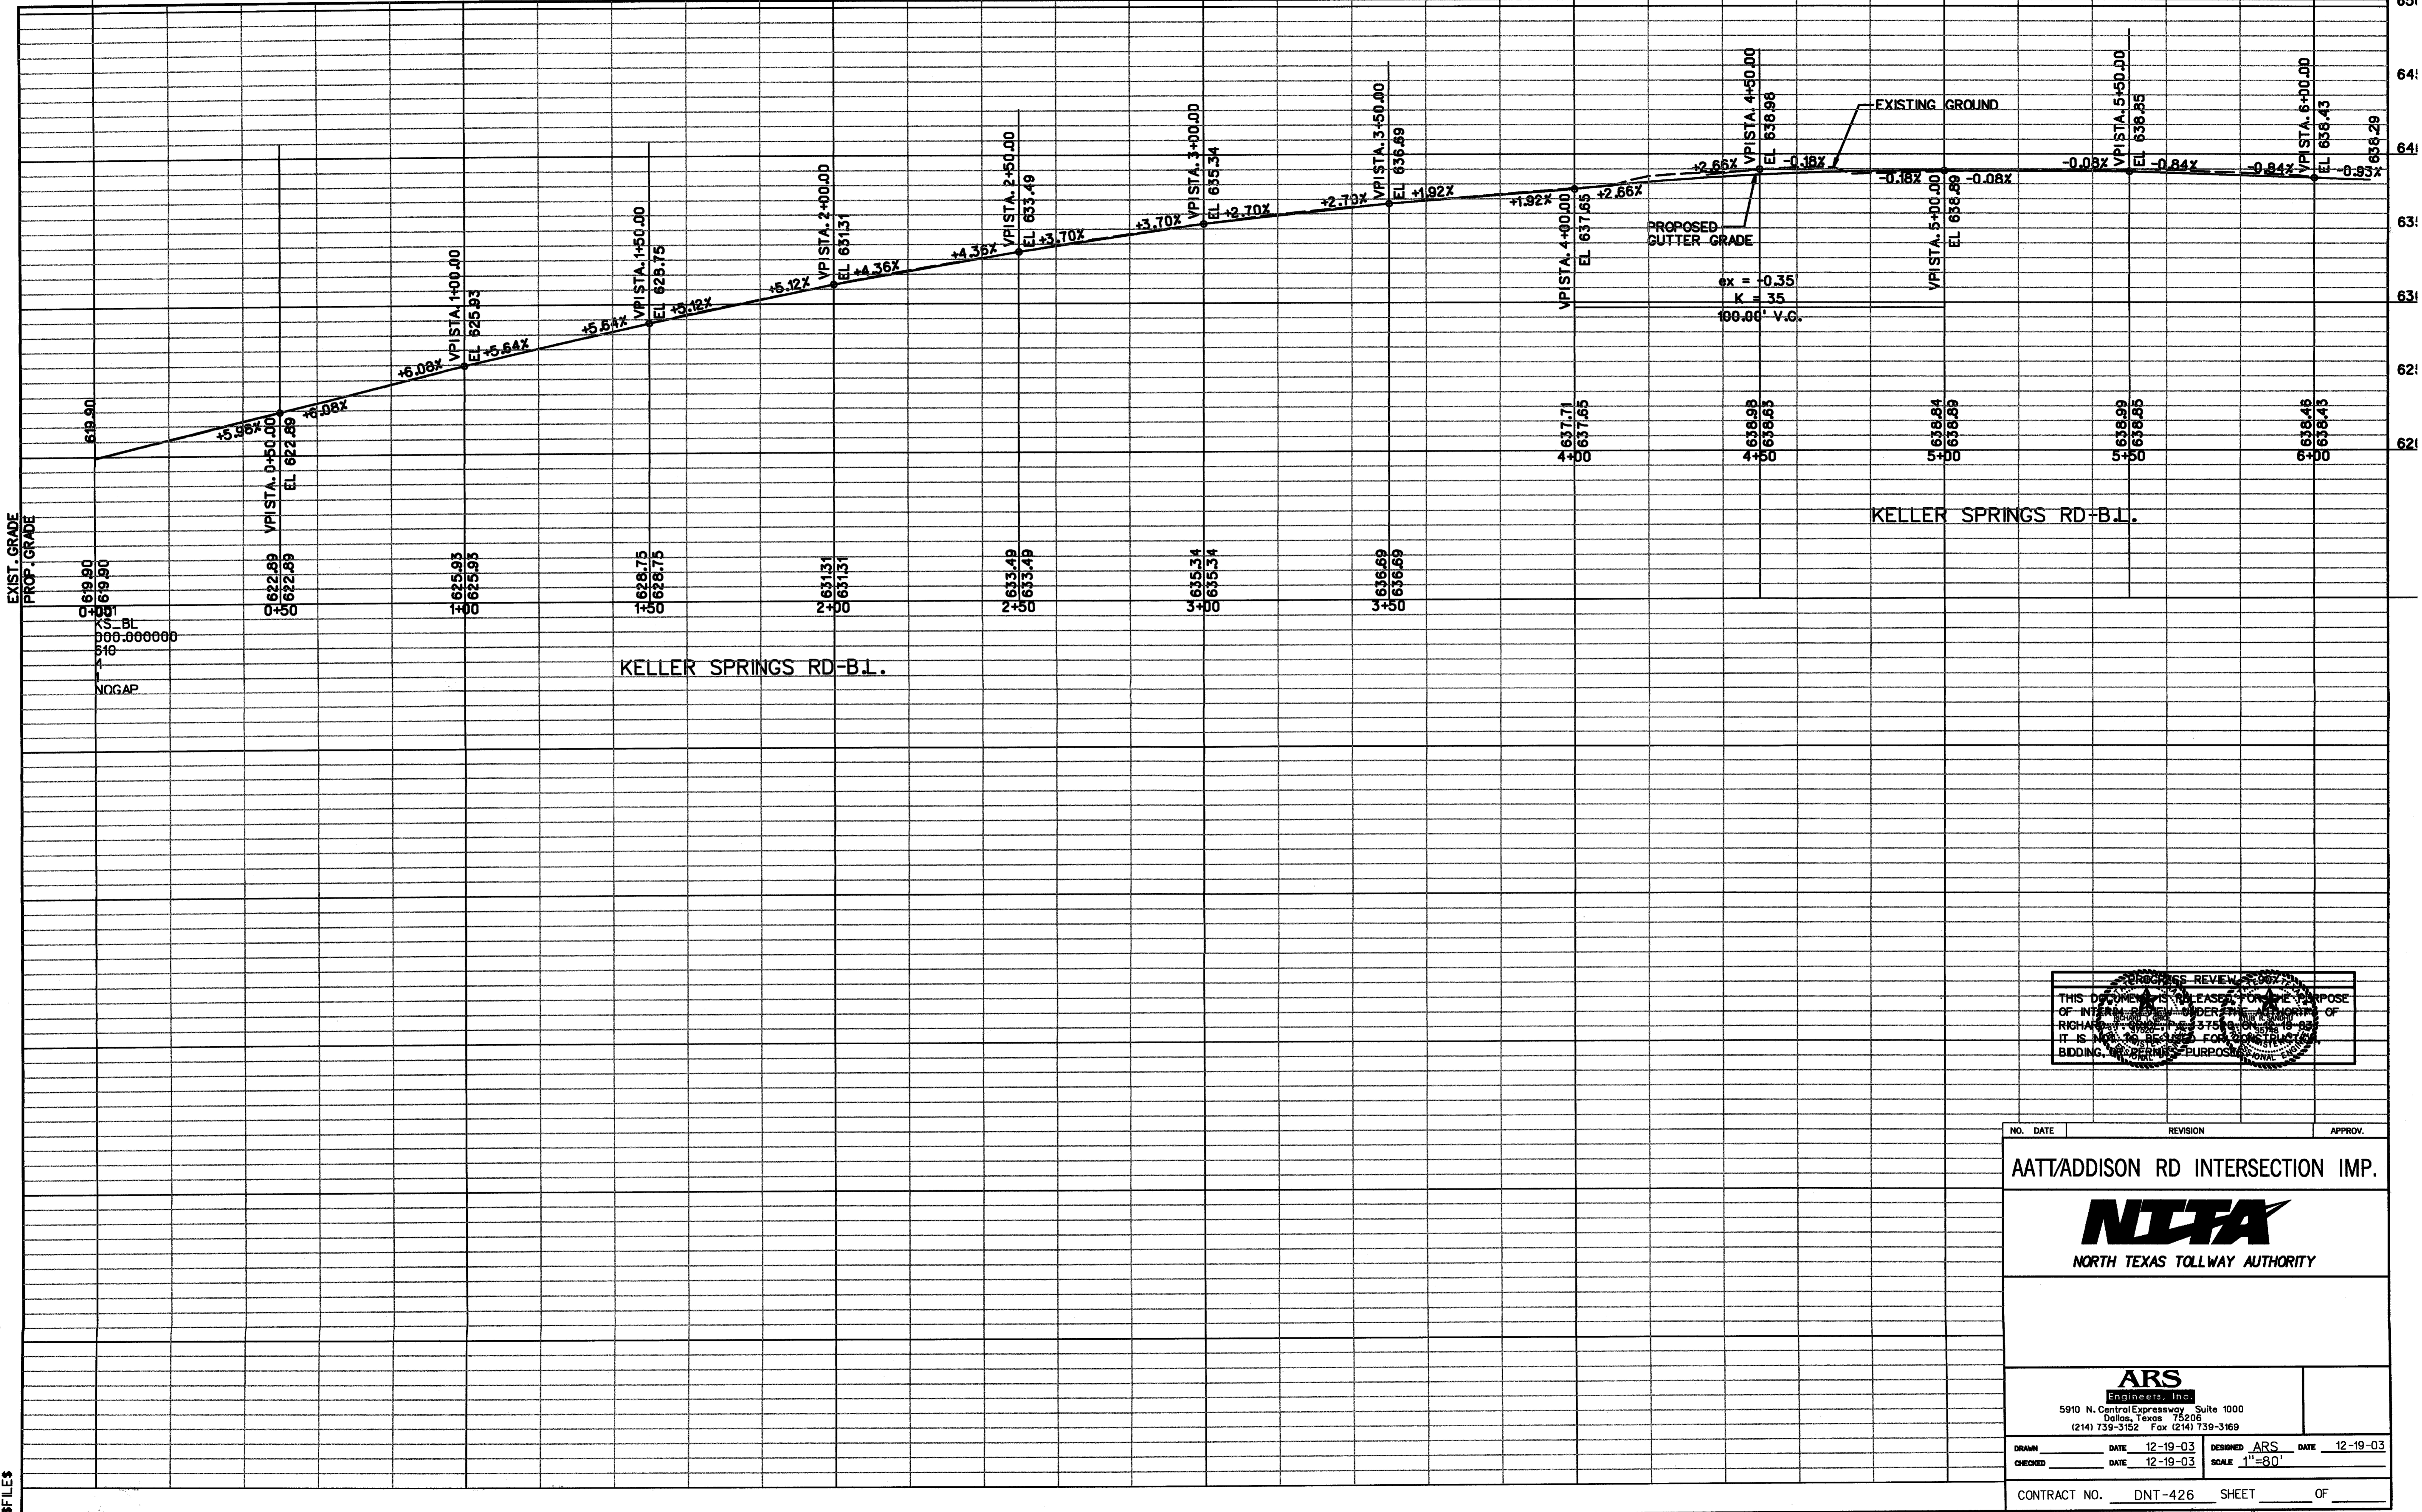

THIS DOCUMENT IS RELEASED FOR THE PURPOSE OF INTEREST ONLY UNDER THE PROVISIONS OF RIGHT-TO-KNOW ACT. IT IS NOT TO BE USED FOR BIDDING, CONTRACTING, OR CONSTRUCTION PURPOSES.

| NO. | DATE | REVISION | APPROV. |
|-----------------------------------|------|----------|---------|
| AATT/ADDISON RD INTERSECTION IMP. | | | |



ARS
Engineers, Inc.
5910 N. Central Expressway, Suite 1000
Dallas, Texas 75206
(214) 739-3152 Fax (214) 739-3169

| | | | | | | |
|---------|------|----------|----------|--------|------|----------|
| DRAWN | DATE | 12-19-03 | DESIGNED | ARS | DATE | 12-19-03 |
| CHECKED | DATE | 12-19-03 | SCALE | 1"=80' | | |

CONTRACT NO. DNT-426 SHEET _____ OF _____