



2/18/2009 4:06:04 PM

P:\30708042 Addison Airport Toll Tunnel\Engineering Directory\DGNS\Sheets\042P\Y01.dgn

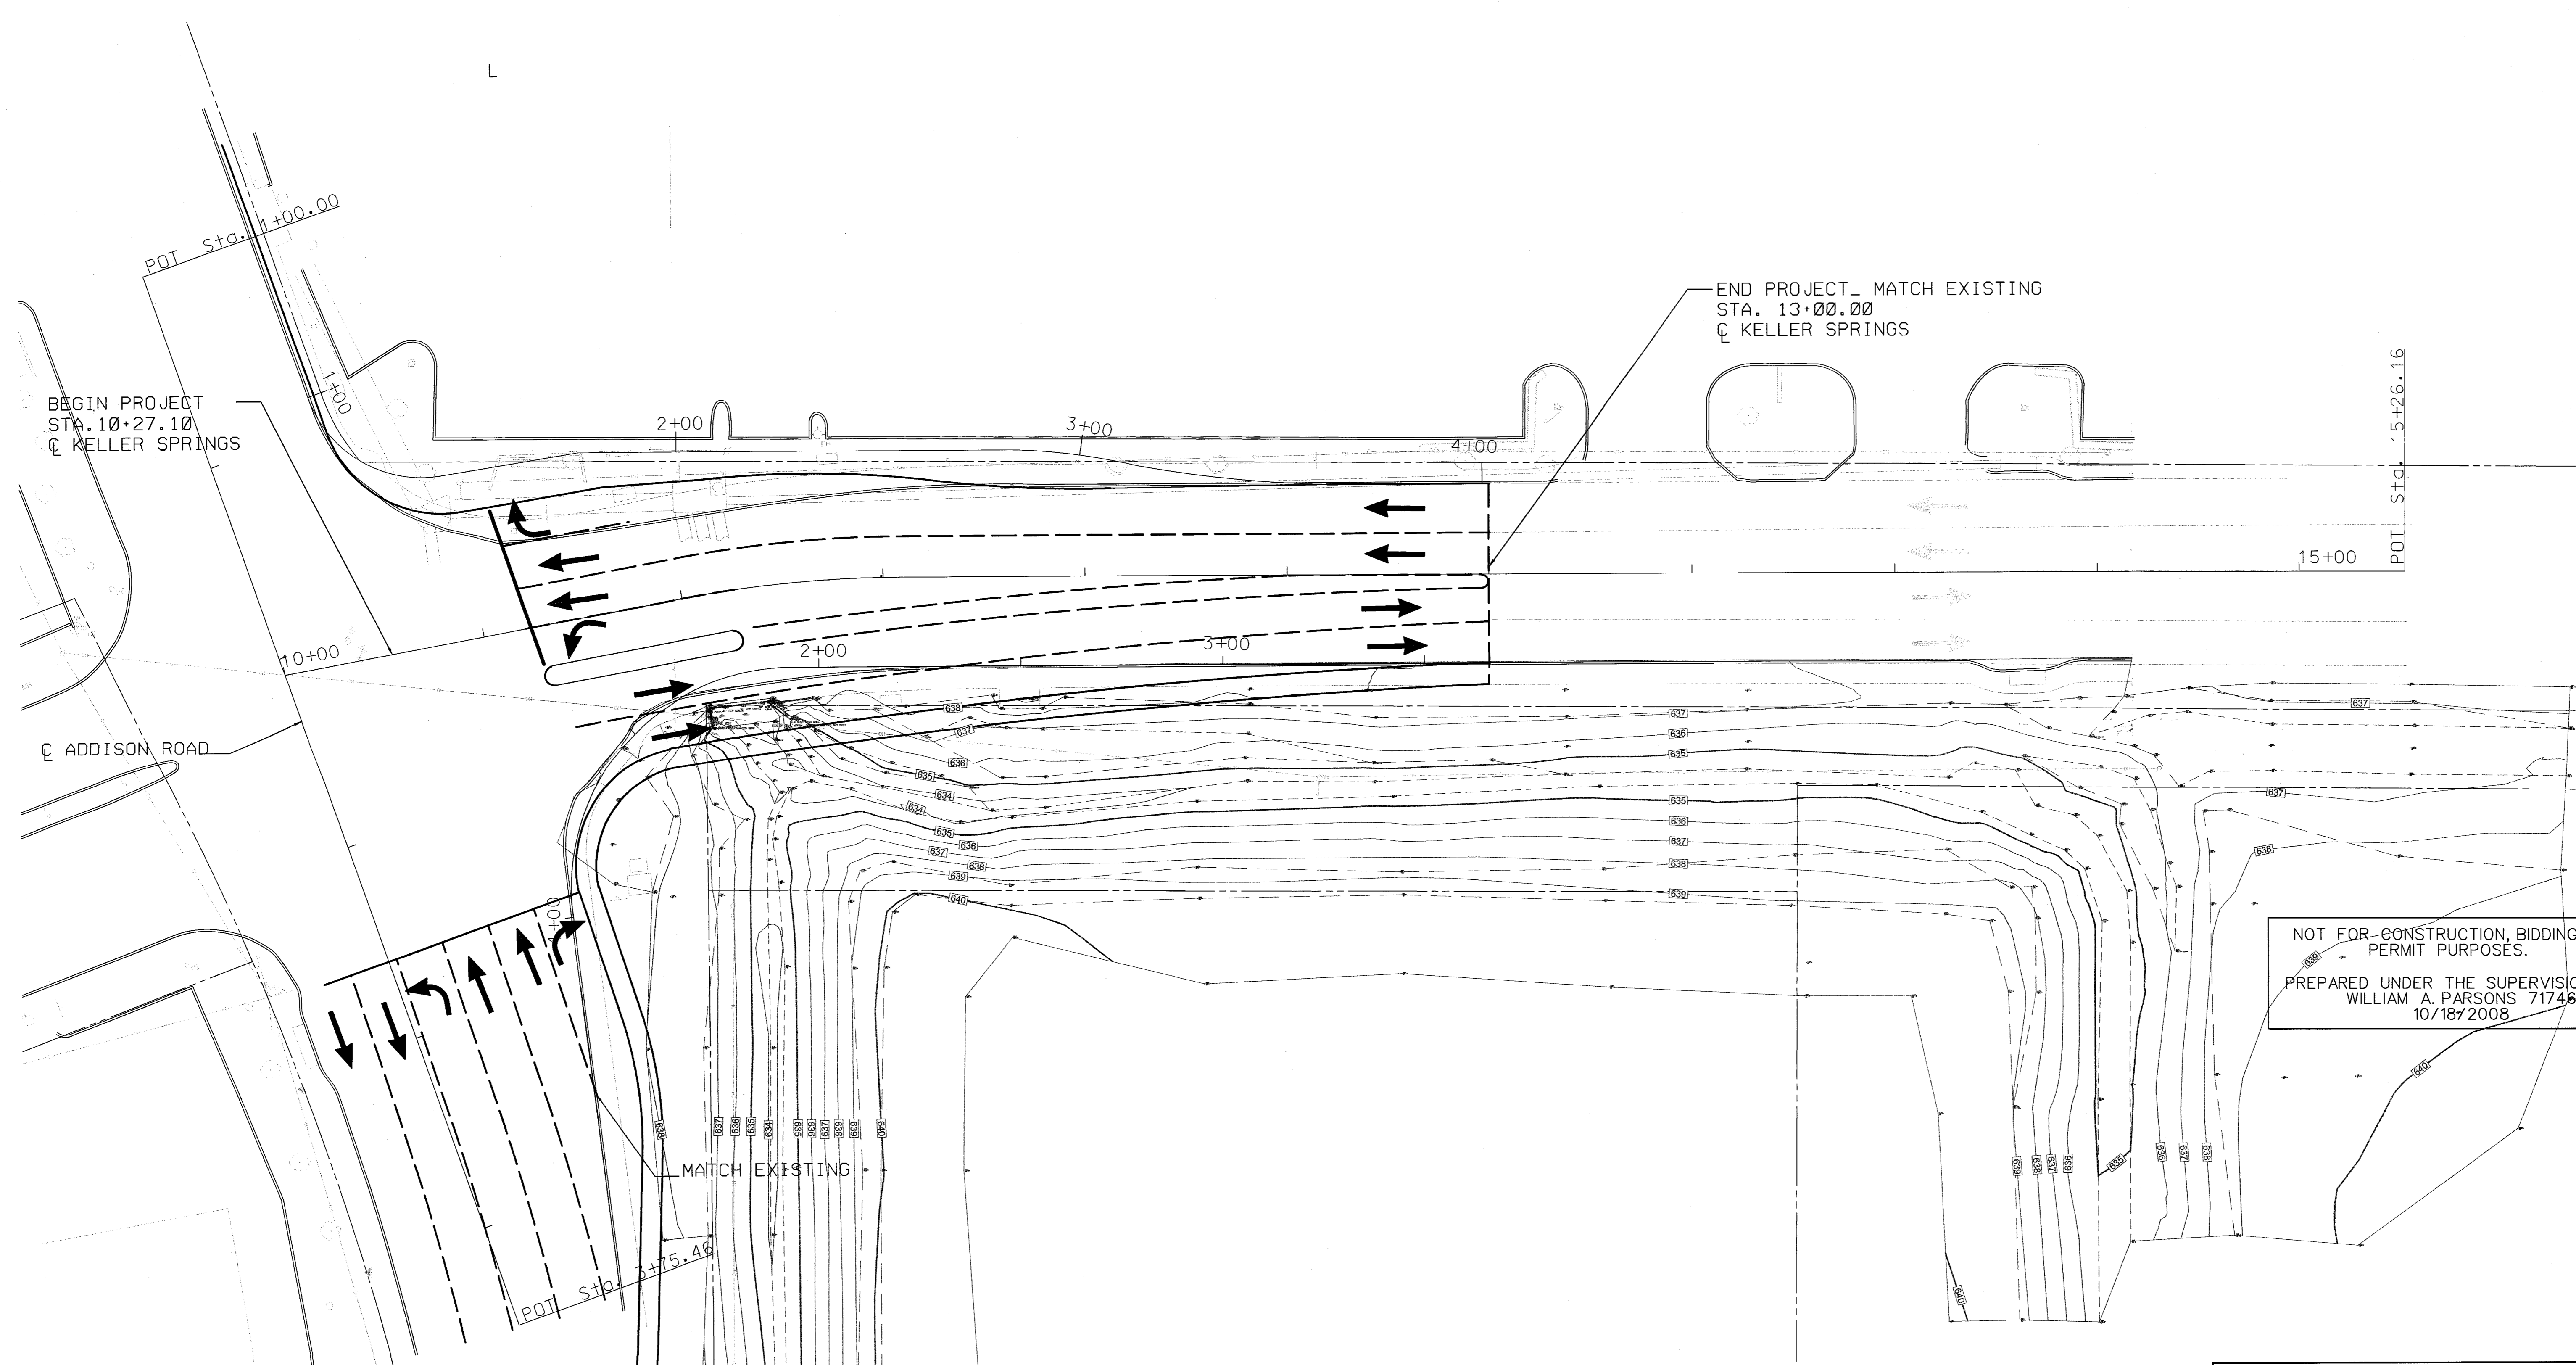

NOT FOR CONSTRUCTION, BIDDING, OR PERMIT PURPOSES.
 PREPARED UNDER THE SUPERVISION OF
 WILLIAM A. PARSONS 71746
 10/18/2008

ARS Engineers, Inc.	
5910 N. Central Expressway Suite 1000 Dallas, Texas 75206	
NO.	REVISION (214) 739-3152 Fax (214) 739-3169 BY DATE
COUNTY OF DALLAS, TEXAS	
DEPARTMENT OF PUBLIC WORKS	
	
M.C.I.P.	
DESIGNER: ARS	DRAWN: ARS DATE: FEB. 2008-12