


3/13/2009 \$TIME\$

\$FILES

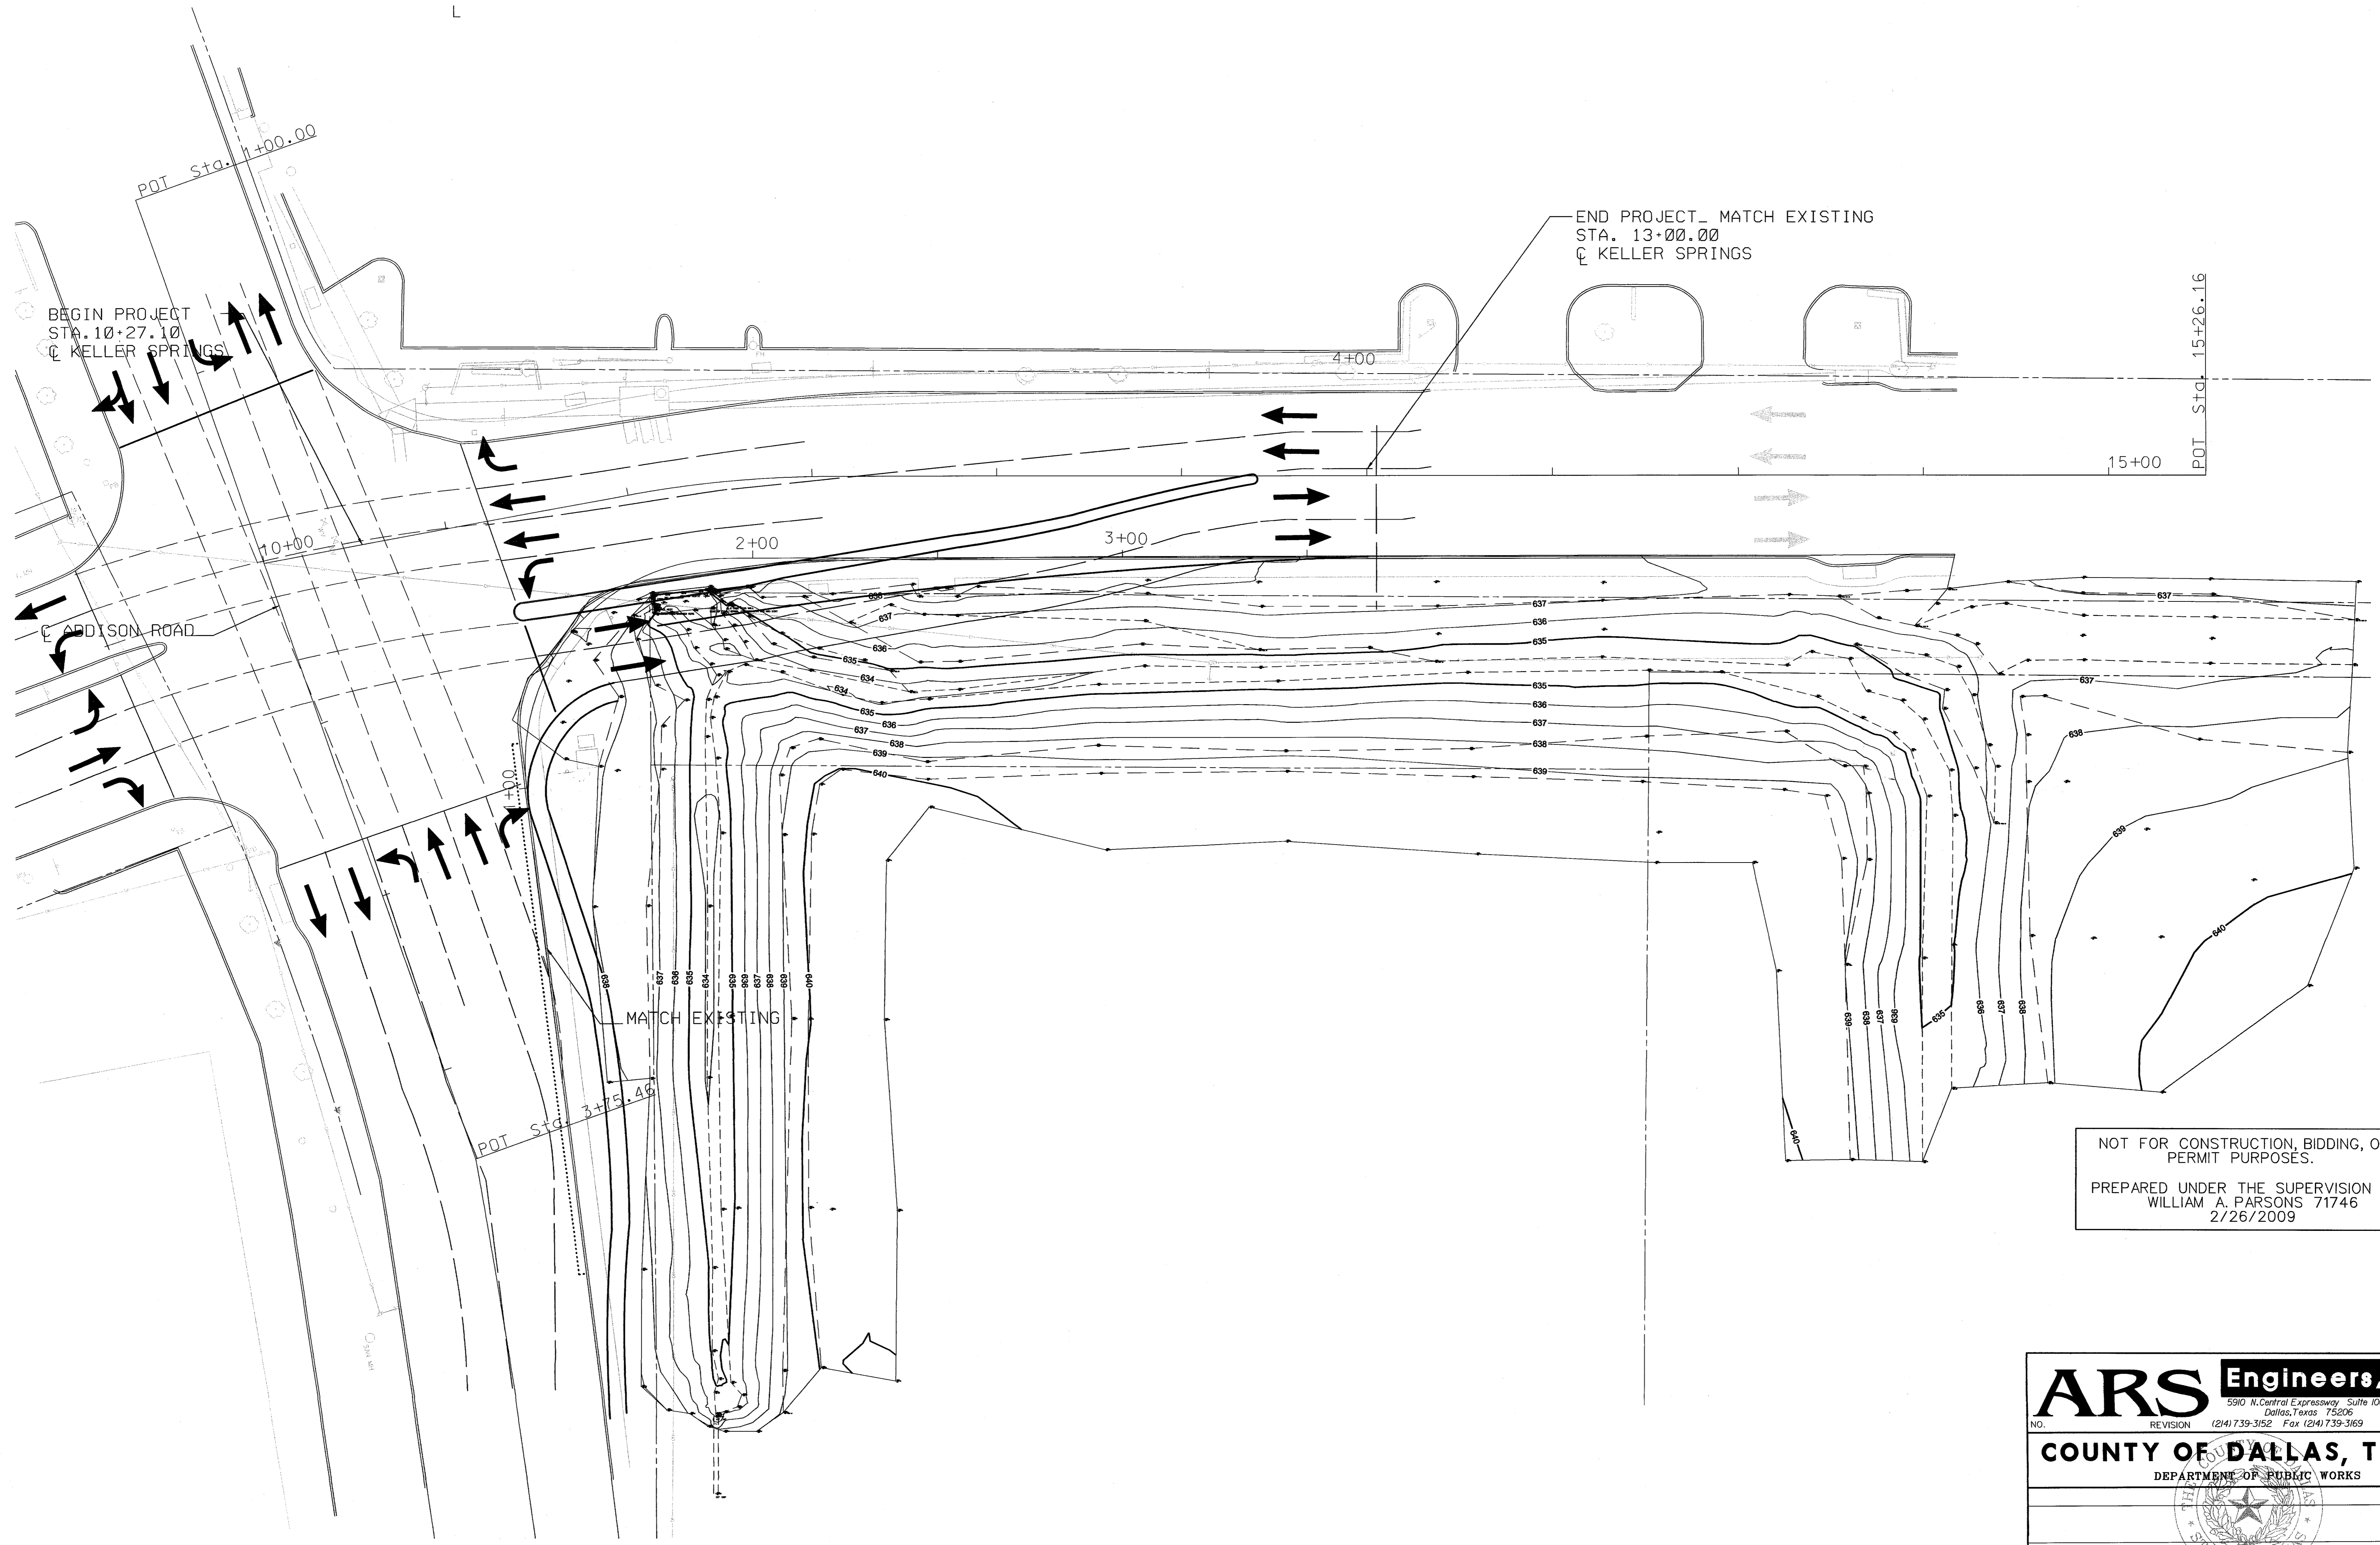

NOT FOR CONSTRUCTION, BIDDING, OR PERMIT PURPOSES.
 PREPARED UNDER THE SUPERVISION OF
 WILLIAM A. PARSONS 71746
 2/26/2009

ARS Engineers, Inc.
 5910 N. Central Expressway, Suite 1000
 Dallas, Texas 75206
 NO. REVISION (214) 739-3152 Fax (214) 739-3169 BY DATE

COUNTY OF DALLAS, TEXAS
 DEPARTMENT OF PUBLIC WORKS

M.C.I.P.

DESIGNED- ARS	DRAWN- ARS	DATE-	FILE-
APPROVED-	CHECKED-	SCALE- AS NOTED	SHEET OF ---

2005-12