

Town of Addison - Belt Line Road / DNT Interchange

CONCEPTUAL ENHANCEMENTS & IMPROVED PEDESTRIAN CIRCULATION

March 2009



Thematic Character

POSTAGE STAMP

The area was not known as Addison until 1902 and was named after Addison Robertson who served as the community's second postmaster from 1908-1916.



COTTON

In 1902, the first industry was introduced to Addison when a cotton gin was built on Addison Road, near the railroad.



SCHOOL BELL

Located on the Beltline Road is the Addison School Building which was built in 1914 and still stands today.





WAVES




Addison was settled as early as 1846 when Preston Witt built a house on White Rock Creek




Artwork Opportunities

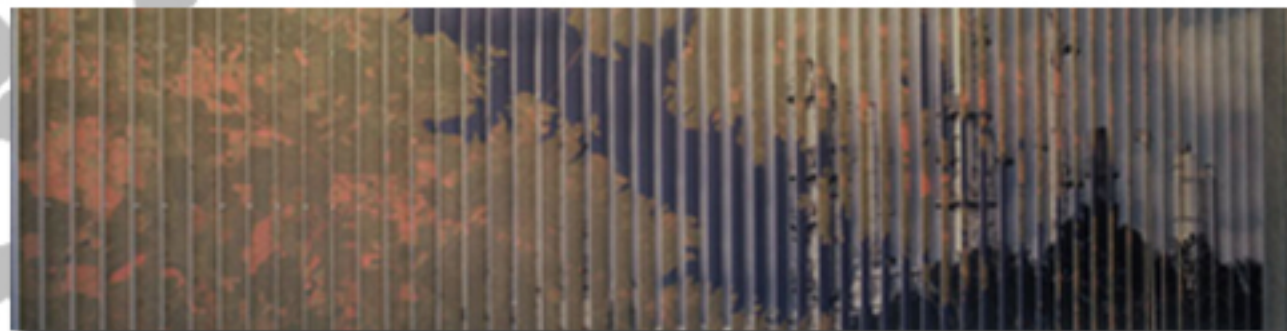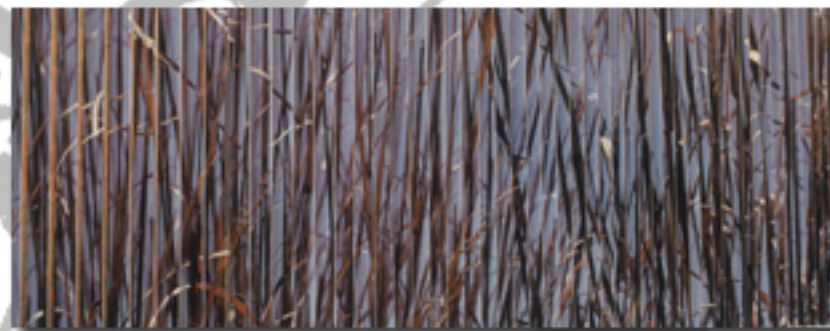


LED Lighting

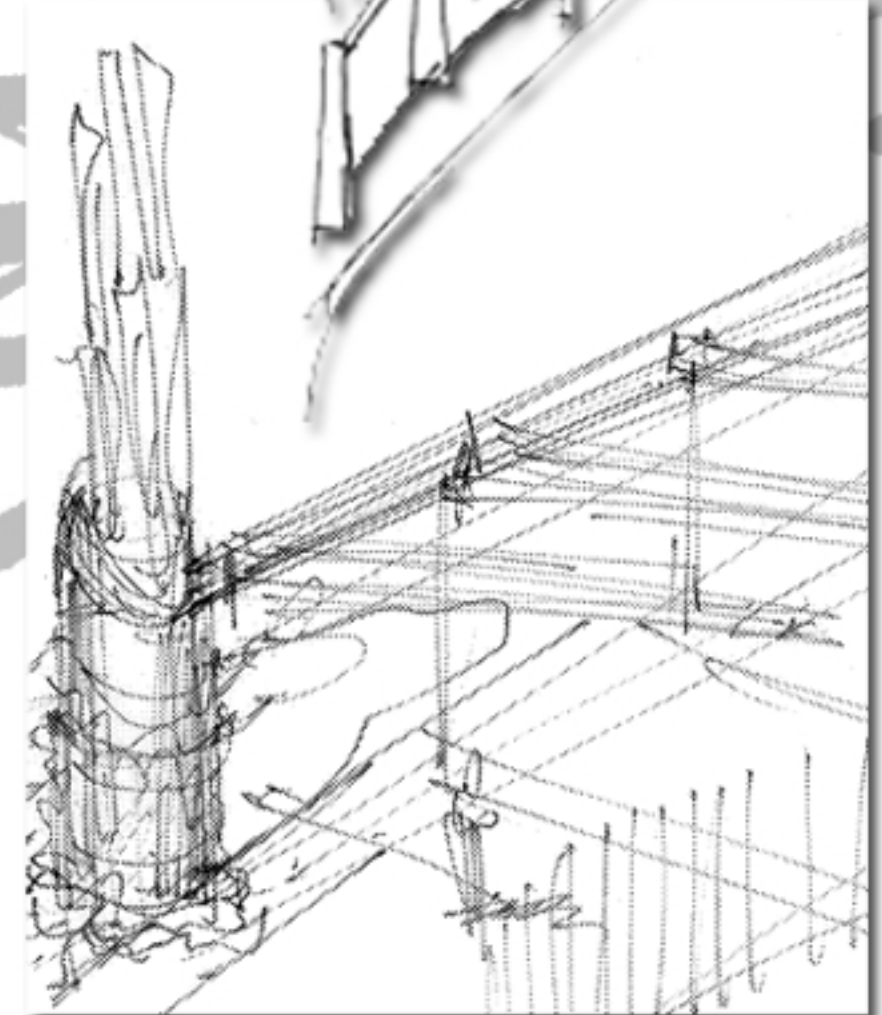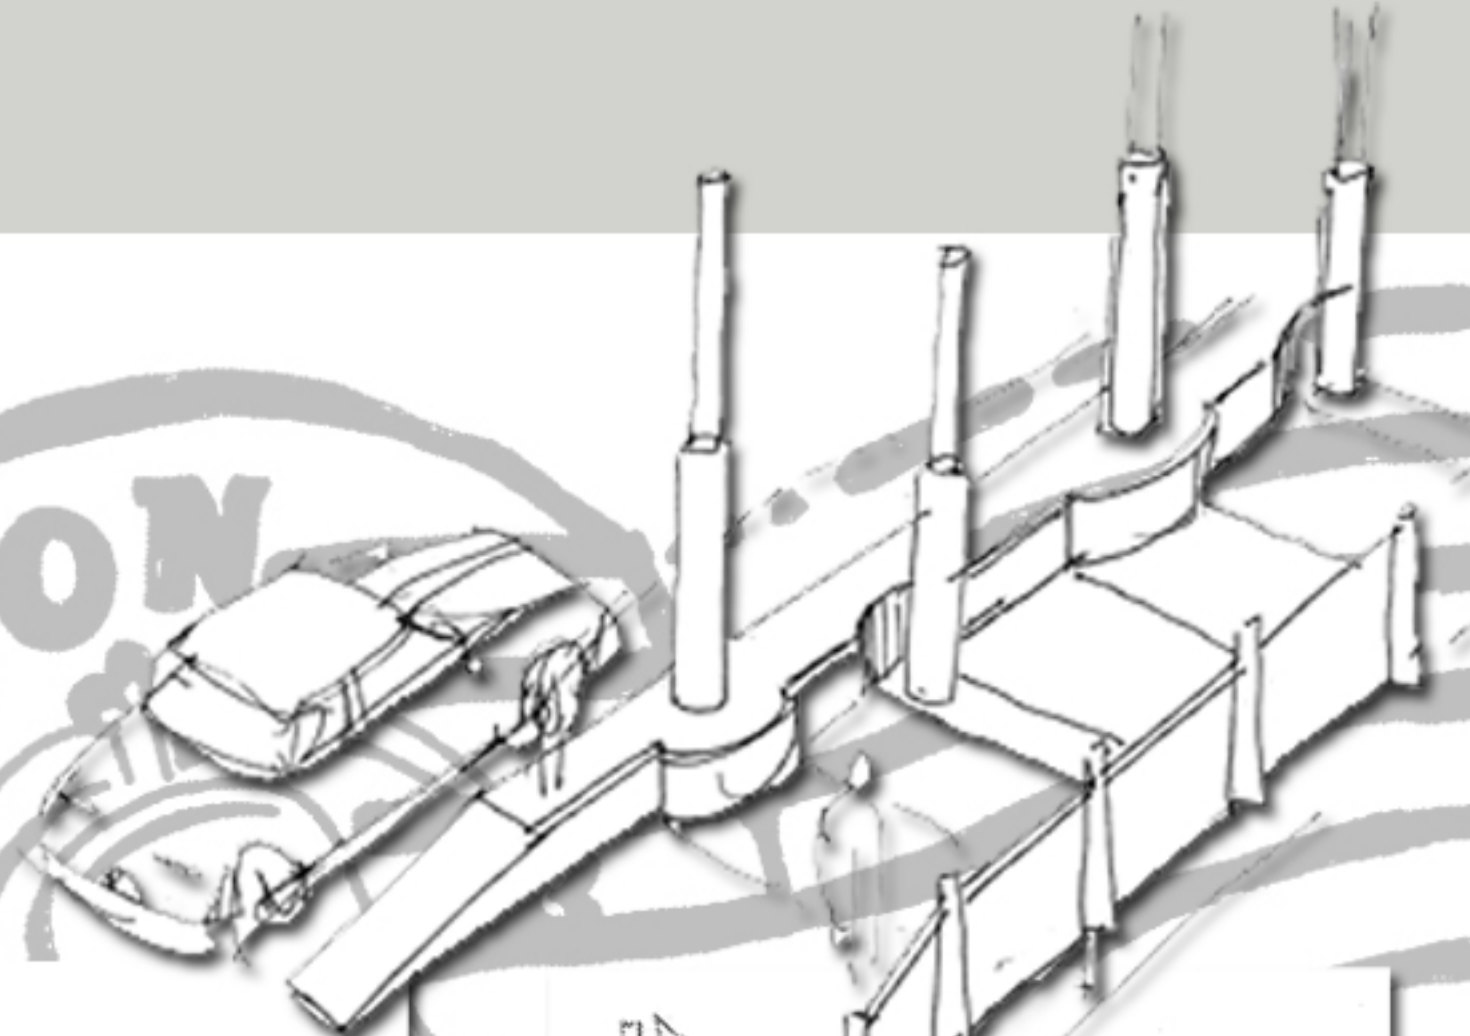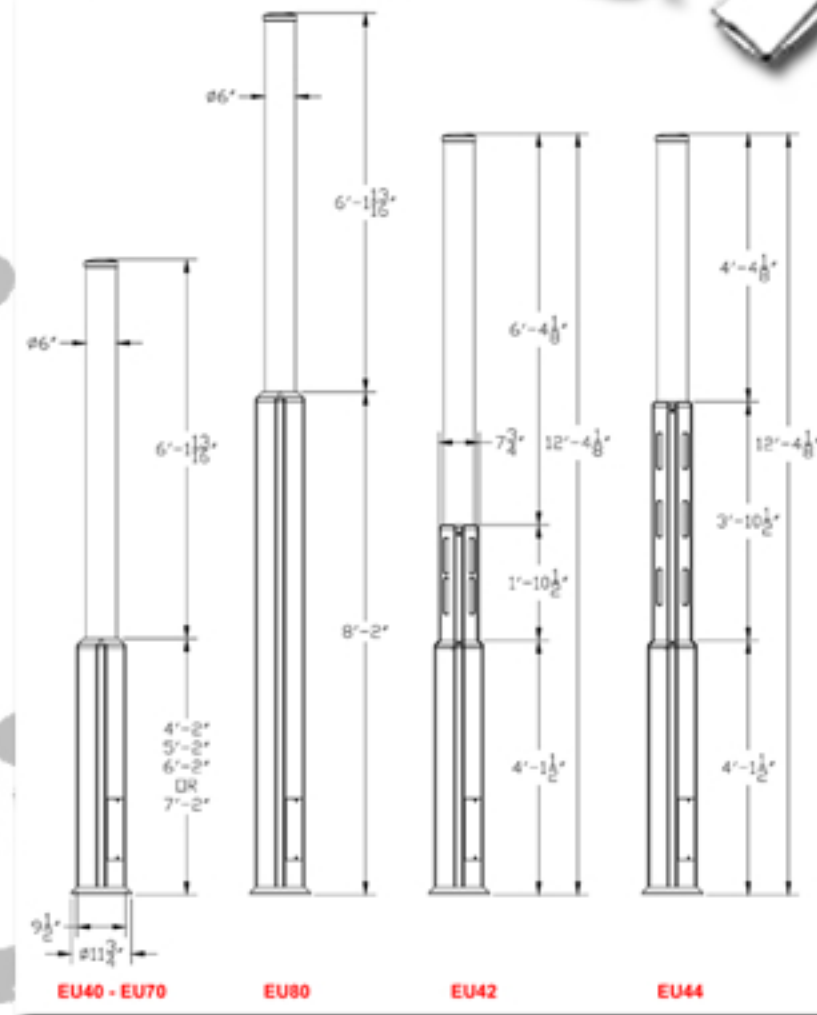

Plan View - South Orientation

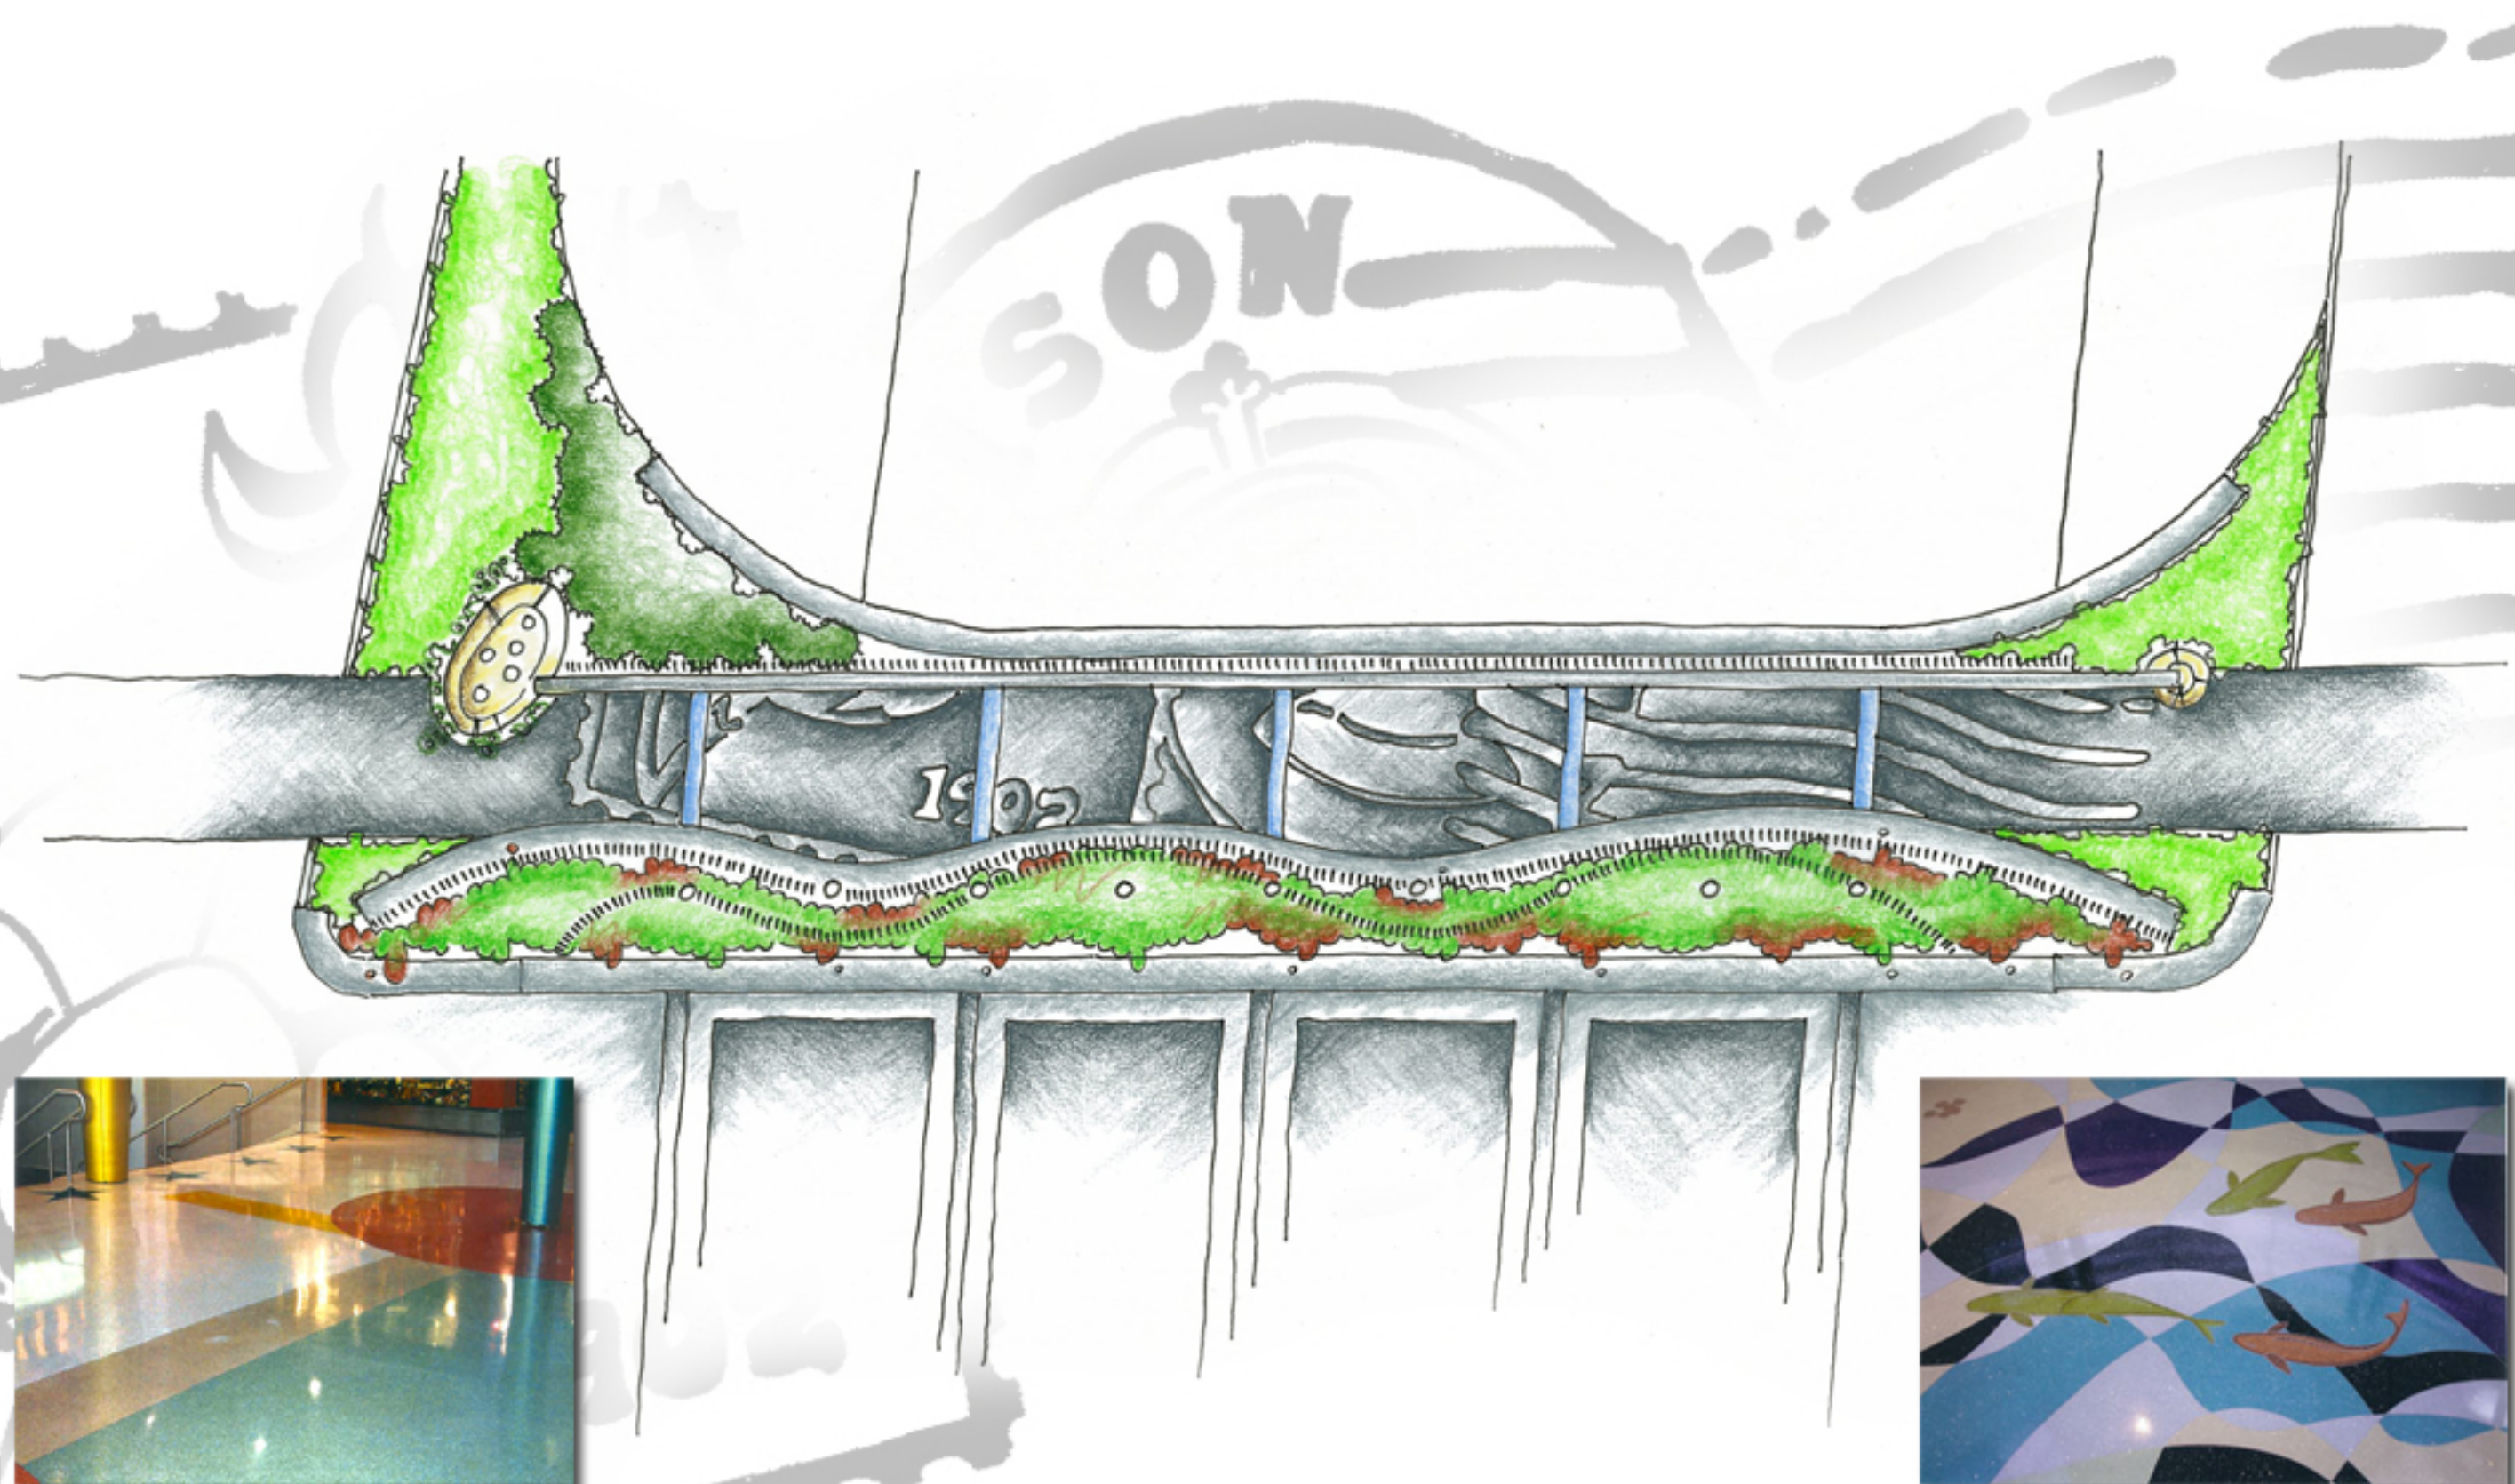

Illustrative Perspective - Looking Southwest

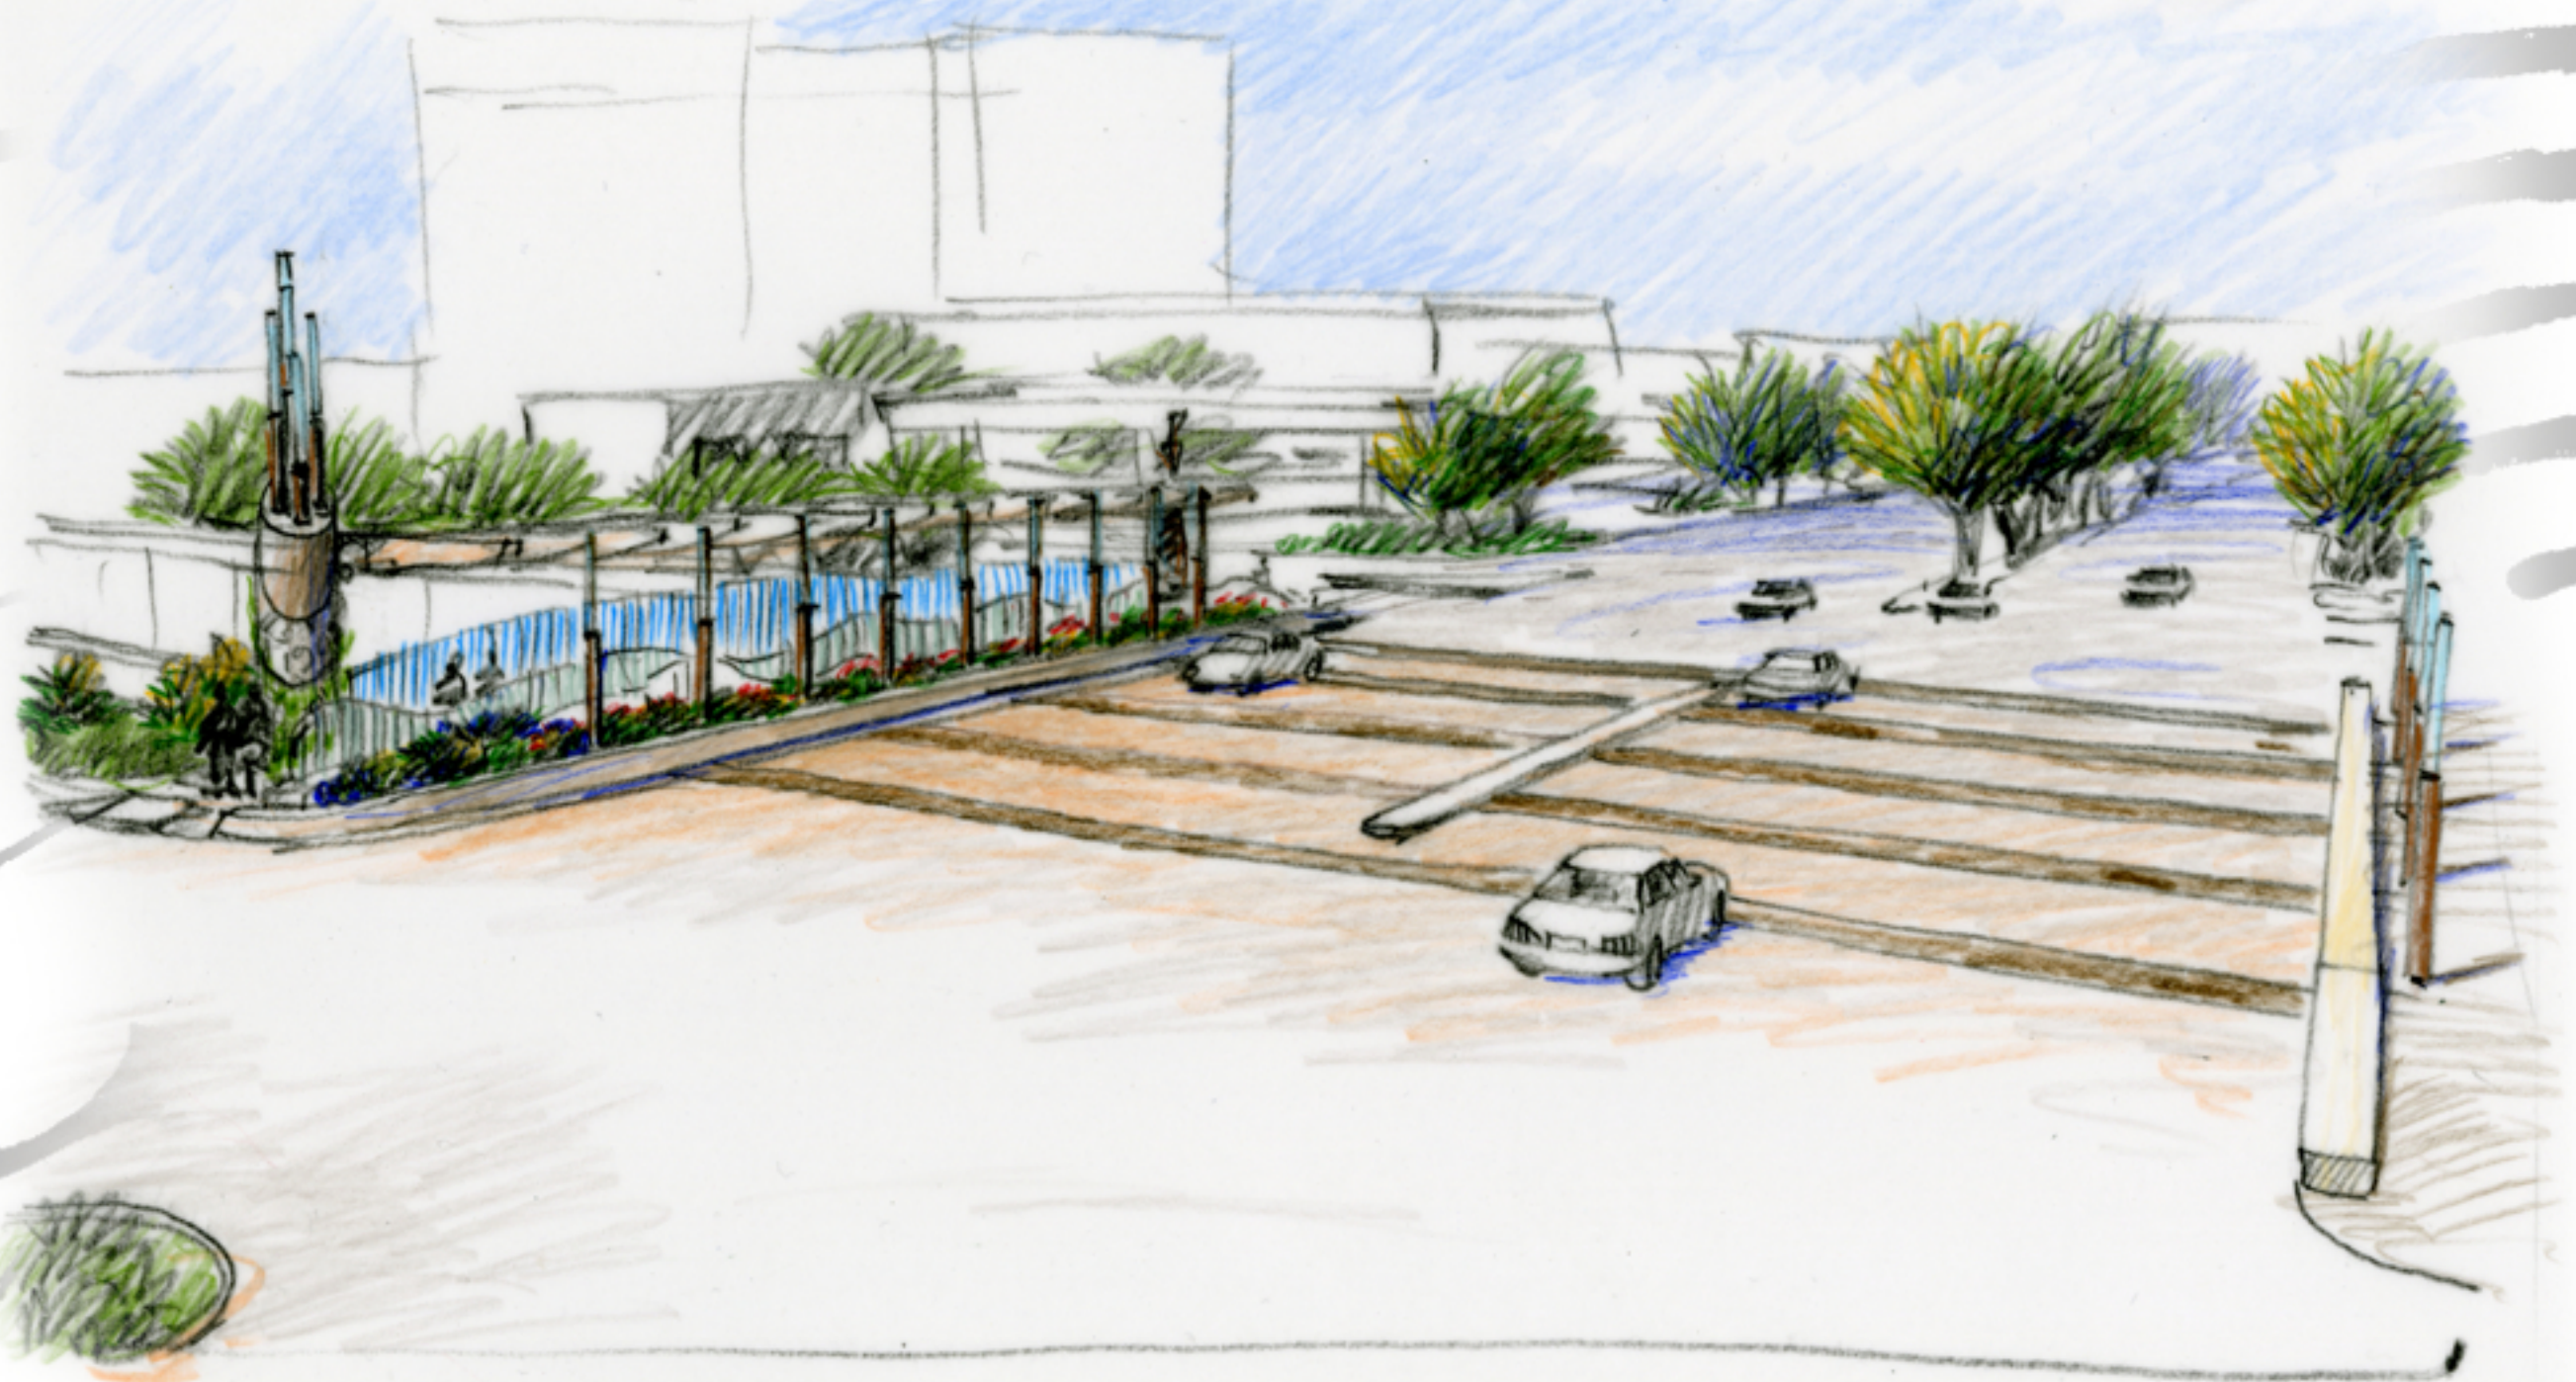



Illustrative Perspective - Looking West



Pedestrian Connector



Plan View Alternate

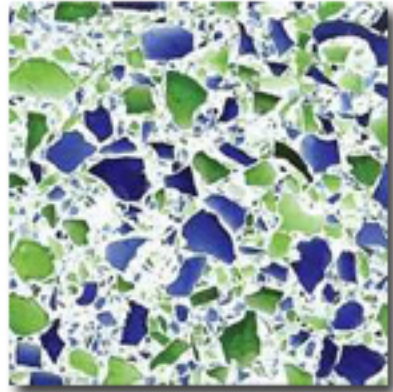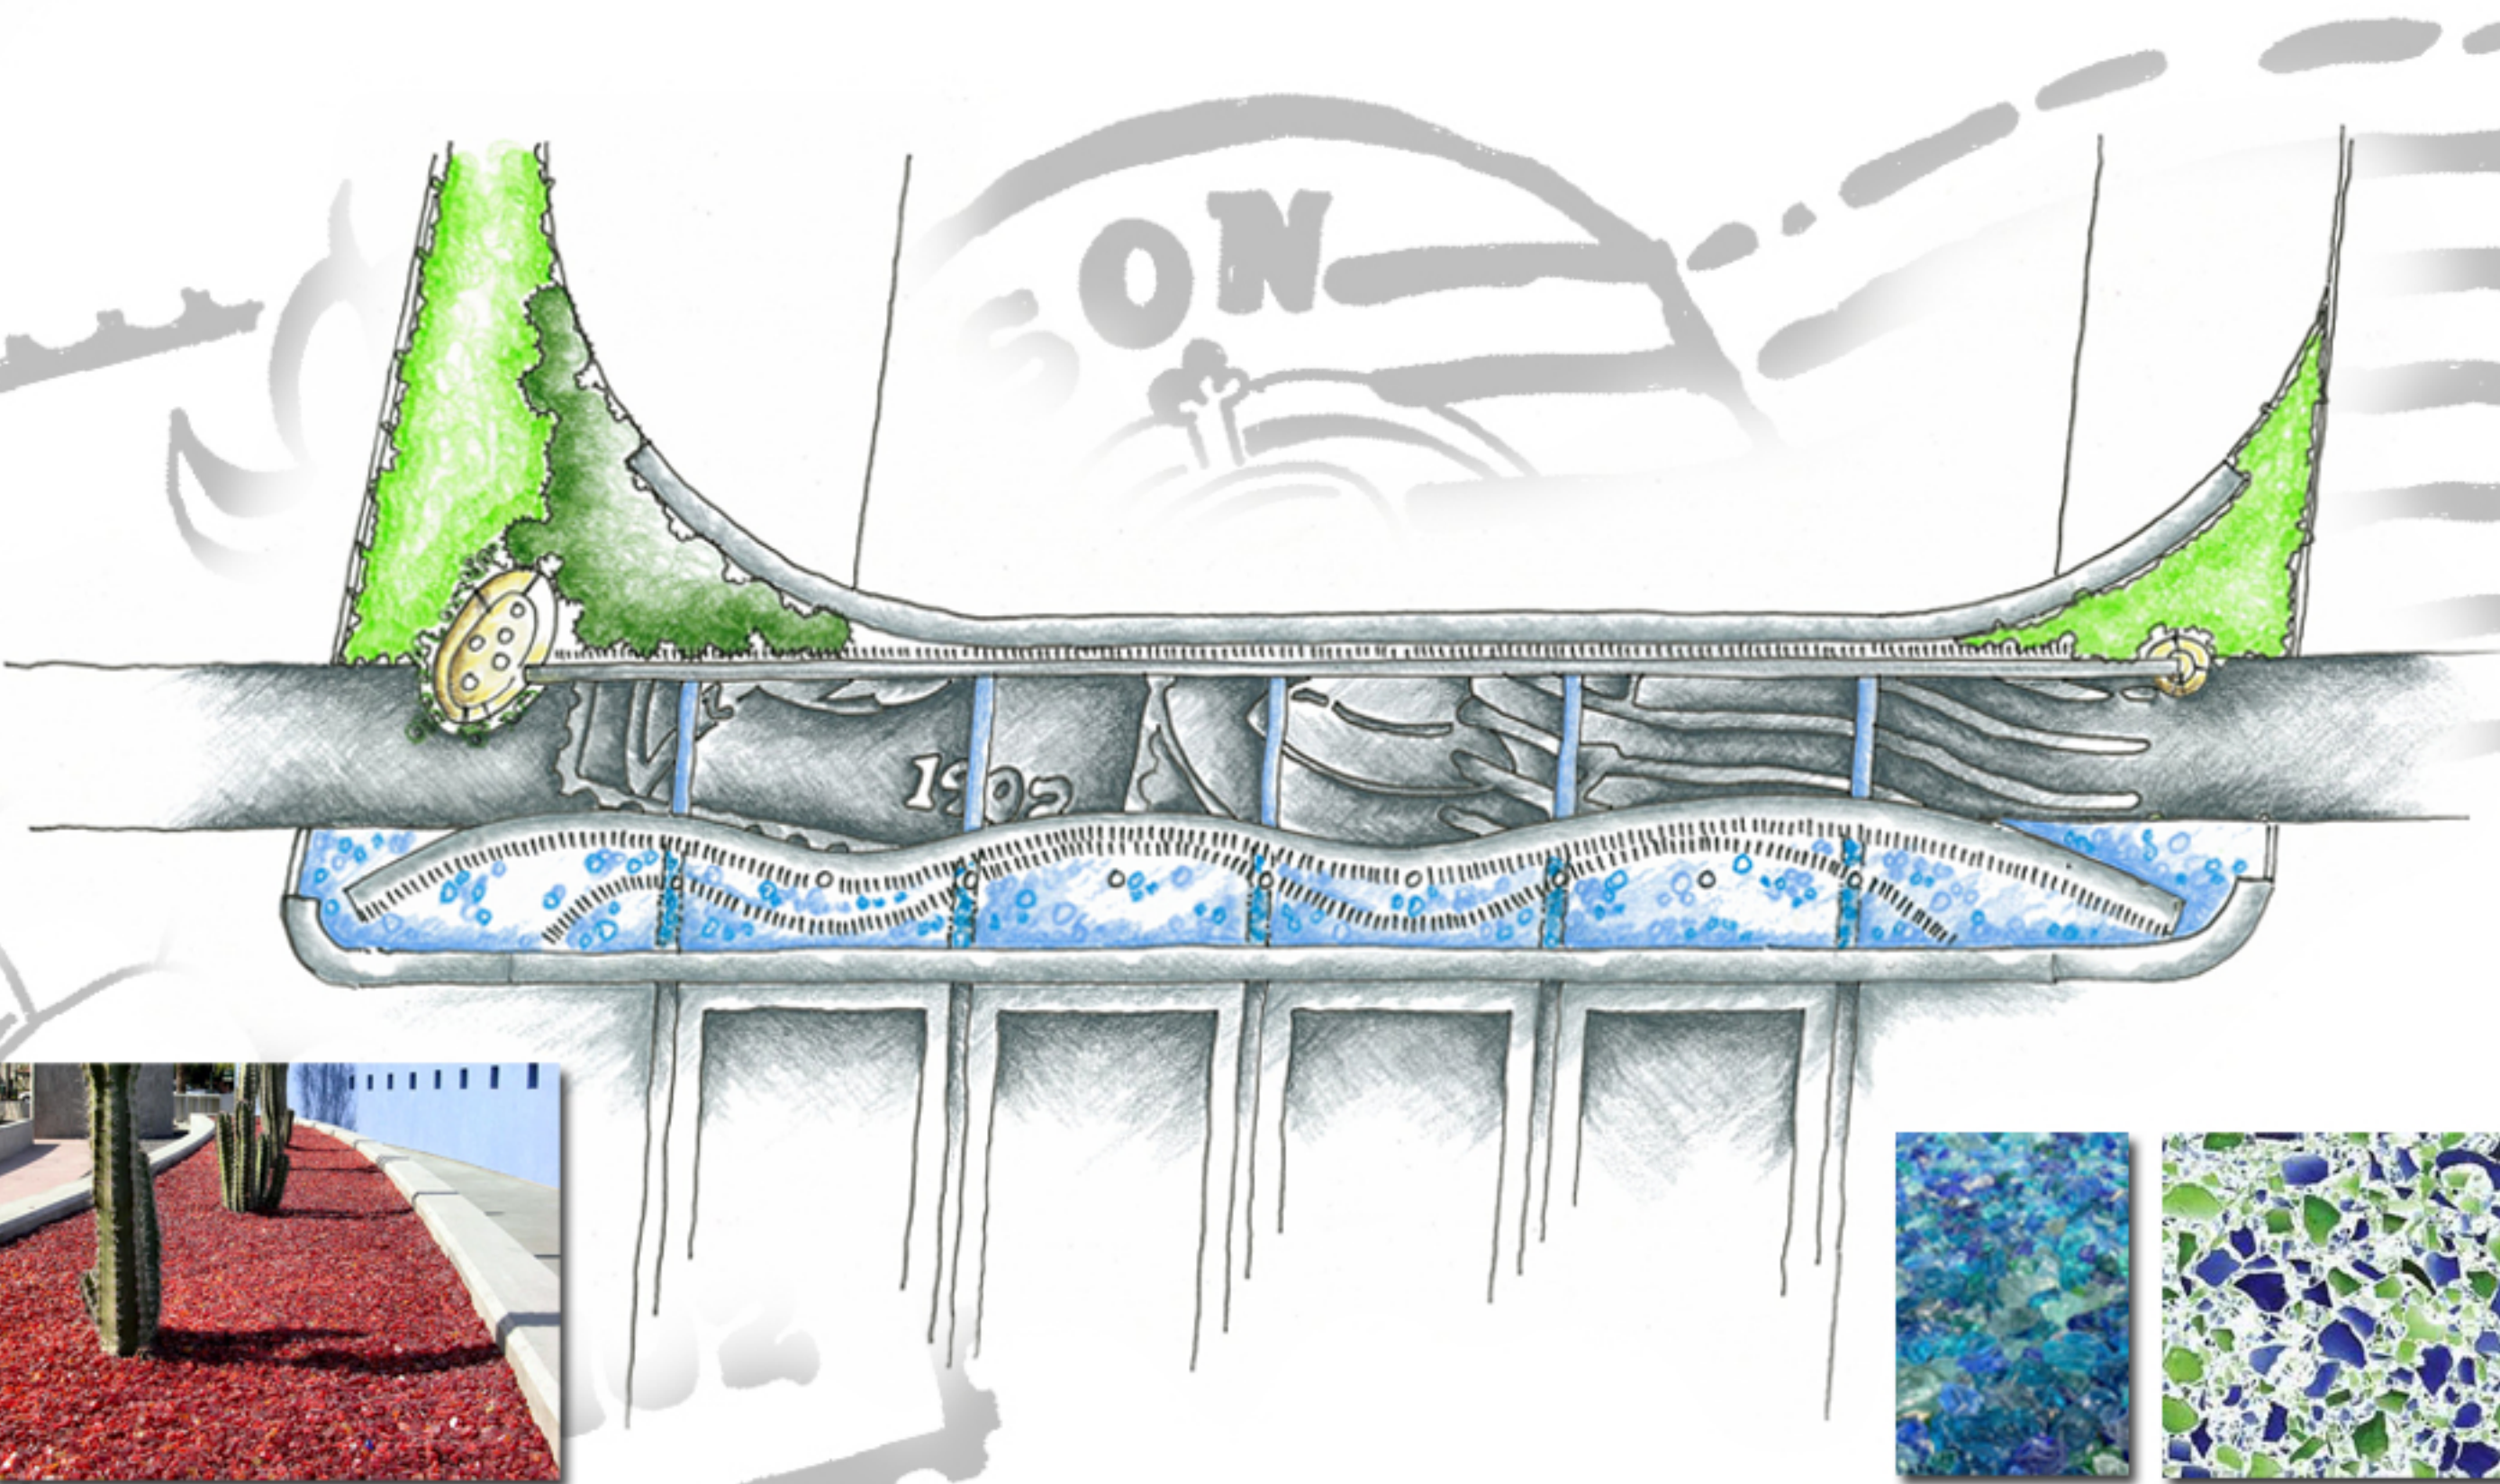

Pedestrian Connector ALternative

