




EMBEDMENT


PUBLIC WORKS DEPARTMENT

REV DATE:

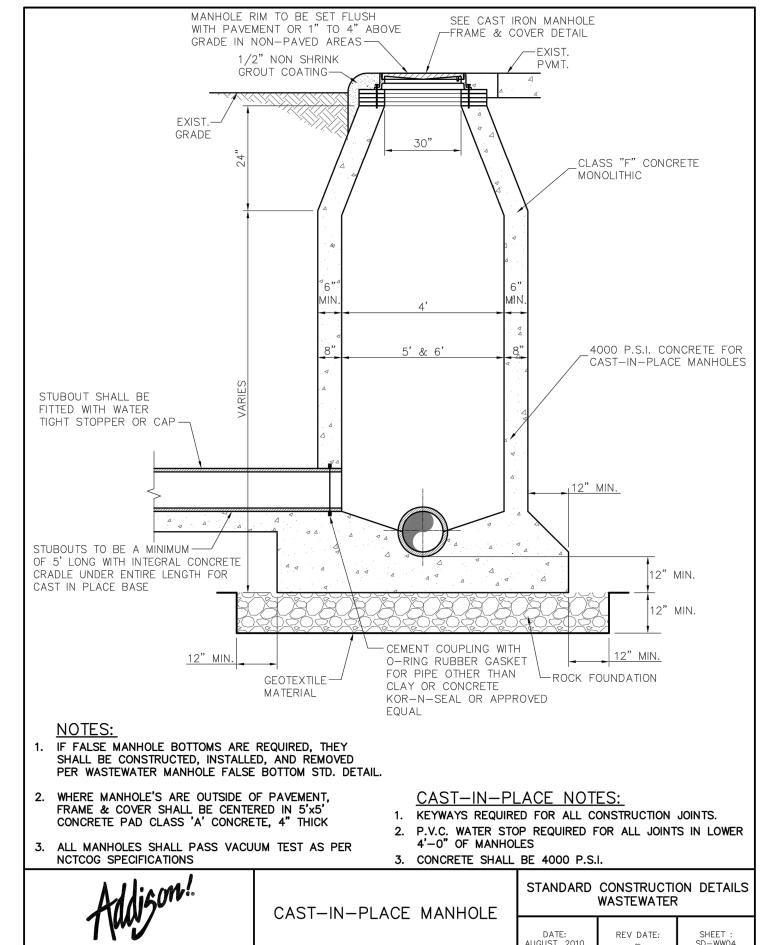

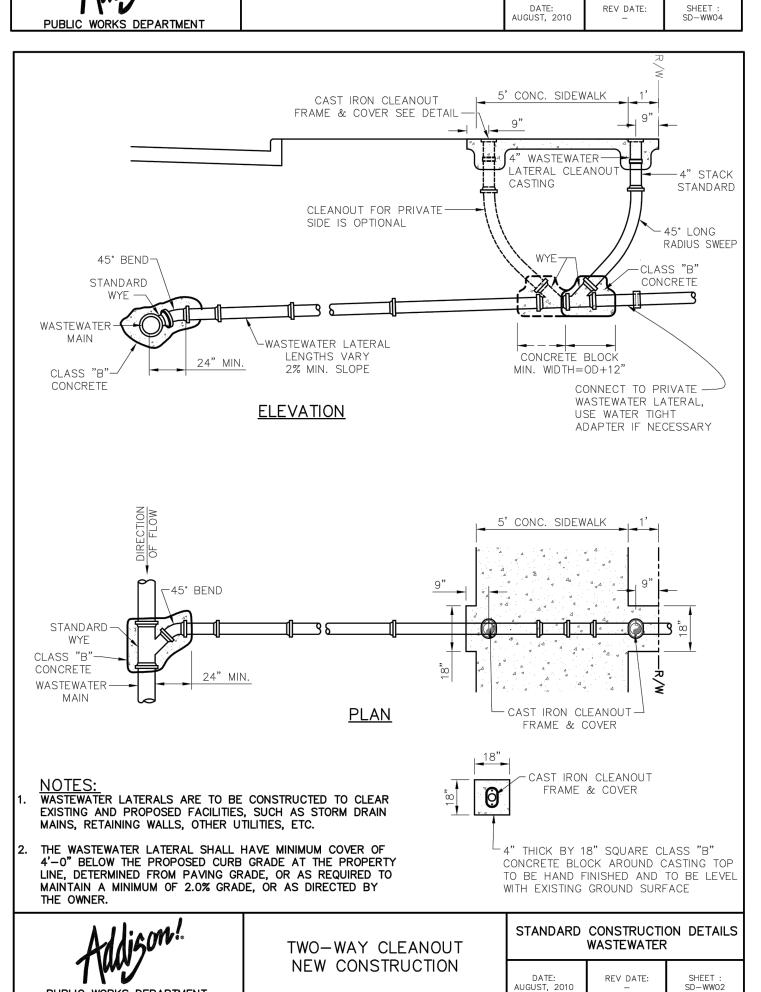

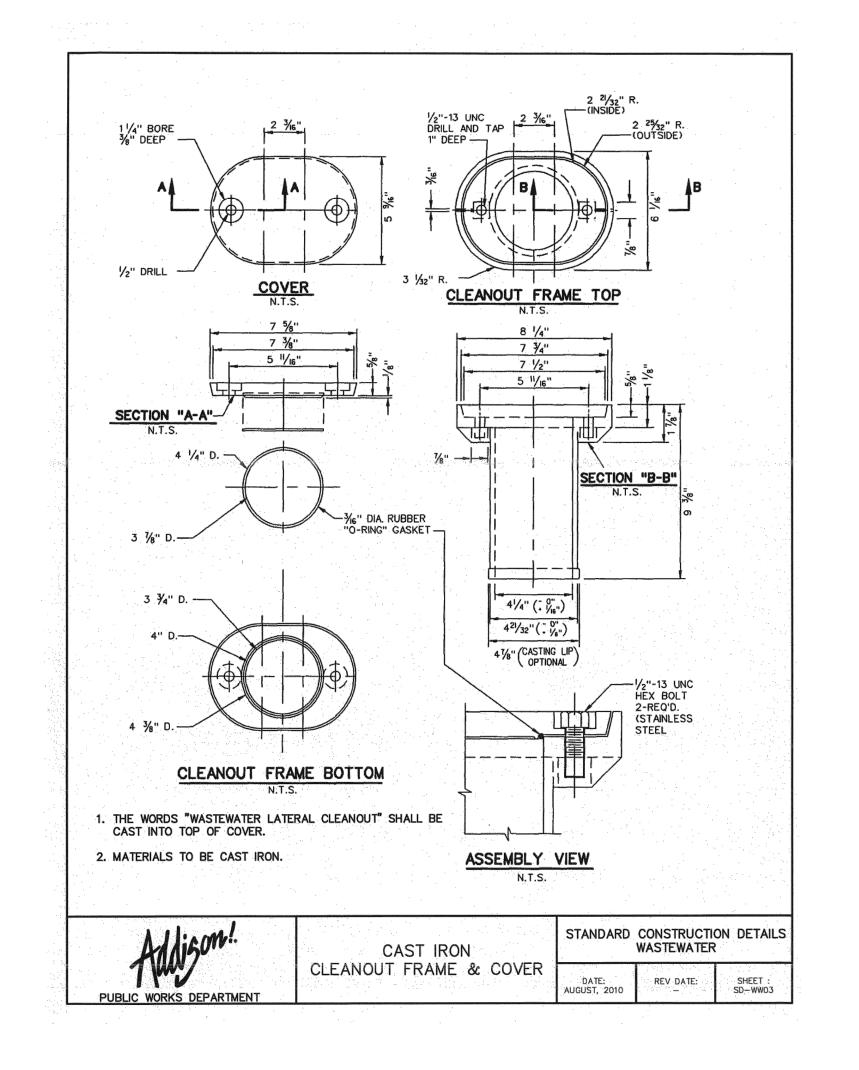


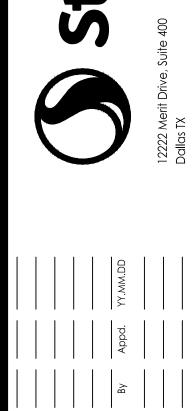

CAWLEY PARTNERS

CAWLEY - FOURTEEN555 14555 DALLAS PARKWAY

Permit-Seal

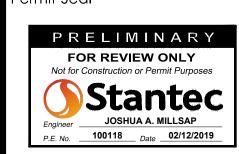

Project Number: 222011532 File Name: 11532_c2_001_ud.dwg
 JM
 JM
 19.02.12

 Chkd.
 Dsgn.
 YY.MM.DD
Drawing No. C5.6

Revision

ORIGINAL SHEET - ANSI D