


EXISTING UTILITY LOCATIONS SHOWN ARE SCHEMATIC IN NATURE AND MAY NOT ACCURATELY REFLECT THE SIZE AND LOCATION OF EACH PARTICULAR UTILITY. SOME UTILITY LINES MAY NOT BE SHOWN. CONTRACTOR SHALL ASSUME RESPONSIBILITY FOR ACTUAL FIELD LOCATION AND PROTECTION OF ALL EXISTING UTILITIES WHETHER SHOWN OR NOT. CONTRACTOR SHALL ALSO ASSUME RESPONSIBILITY FOR REPAIRS TO EXISTING UTILITIES, WHETHER SHOWN OR NOT, DAMAGED BY CONTRACTOR'S ACTIVITIES. DIFFERENCES IN HORIZONTAL OR VERTICAL LOCATION OF EXISTING UTILITIES SHALL NOT BE A BASIS FOR ADDITIONAL COMPENSATION. CALL 1-800-344-8377 TWO WORKING DAYS PRIOR TO CONSTRUCTION FOR ONSITE LOCATIONS.

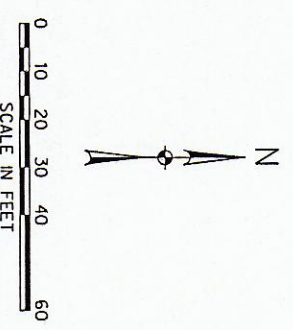

LEGEND

- ONCOR SEE ONCOR DUCT BANK PLAN SHEETS FOR ONCOR LOAD CABLES TO BE LOCATED IN JOINT TRENCH.
 - ATT PROPOSED AT&T TELEPHONE LINE (2- 4" PVC)
 - ATT(F)O PROPOSED AT&T FIBER OPTIC LINE (2- 4" PVC)
 - FL PROPOSED FIBERLIGHT LINE (2- 4" PVC)
 - TWC PROPOSED TIME WARNER CABLE LINE REQUIRED TO REPLACE EXISTING TIME WARNER CABLE (2-4" PVC) ADDITIONAL REQUESTED PROPOSED TIME WARNER CABLE LINE (2-4" PVC)
 - TWC(AR) PROPOSED TOWN OF ADDISON LINE (2-4" PVC)
 - TOWN PROPOSED TOWN OF ADDISON LINE (2-4" PVC)
 - PROPOSED TIME WARNER PULL BOX
 - PROPOSED TIME WARNER PEDESTAL/VVAULT
 - PROPOSED AT&T HANDHOLE
 - PROPOSED FIBERLIGHT HANDHOLE
 - BY OTHER THAN OPEN CUT
 - - - B.O.T.O.C.
- NOTE:
1. ALL LINES TO BE INSTALLED BY OPEN CUT UNLESS OTHERWISE NOTED.

NO.	REVISION	BY	DATE

Signature of Registrant: *Alfonso* P.E. 3-25-14
Date: _____
FIRM REGISTRATION NUMBER: 312

HALEFF TOWN OF ADDISON
DALLAS COUNTY, TEXAS
BELT LINE ROAD
UNDERGROUND ELECTRICAL

TELECOM RELOCATION PLAN
BELT LINE RD STA 50+00 TO STA 54+00

PROJECT	DESIGN	DRAWN	DATE	FILE	SHEET
29350	HALFF	HALFF	MAR. 2014	29350 TEL 06A	TEL-6A

1201 NORTH BOWSER ROAD, RICHTONWOOD, TEXAS 75081-2275
TEL (972) 346-8200 FAX (972) 739-0395