


S: 1"=50'-0"

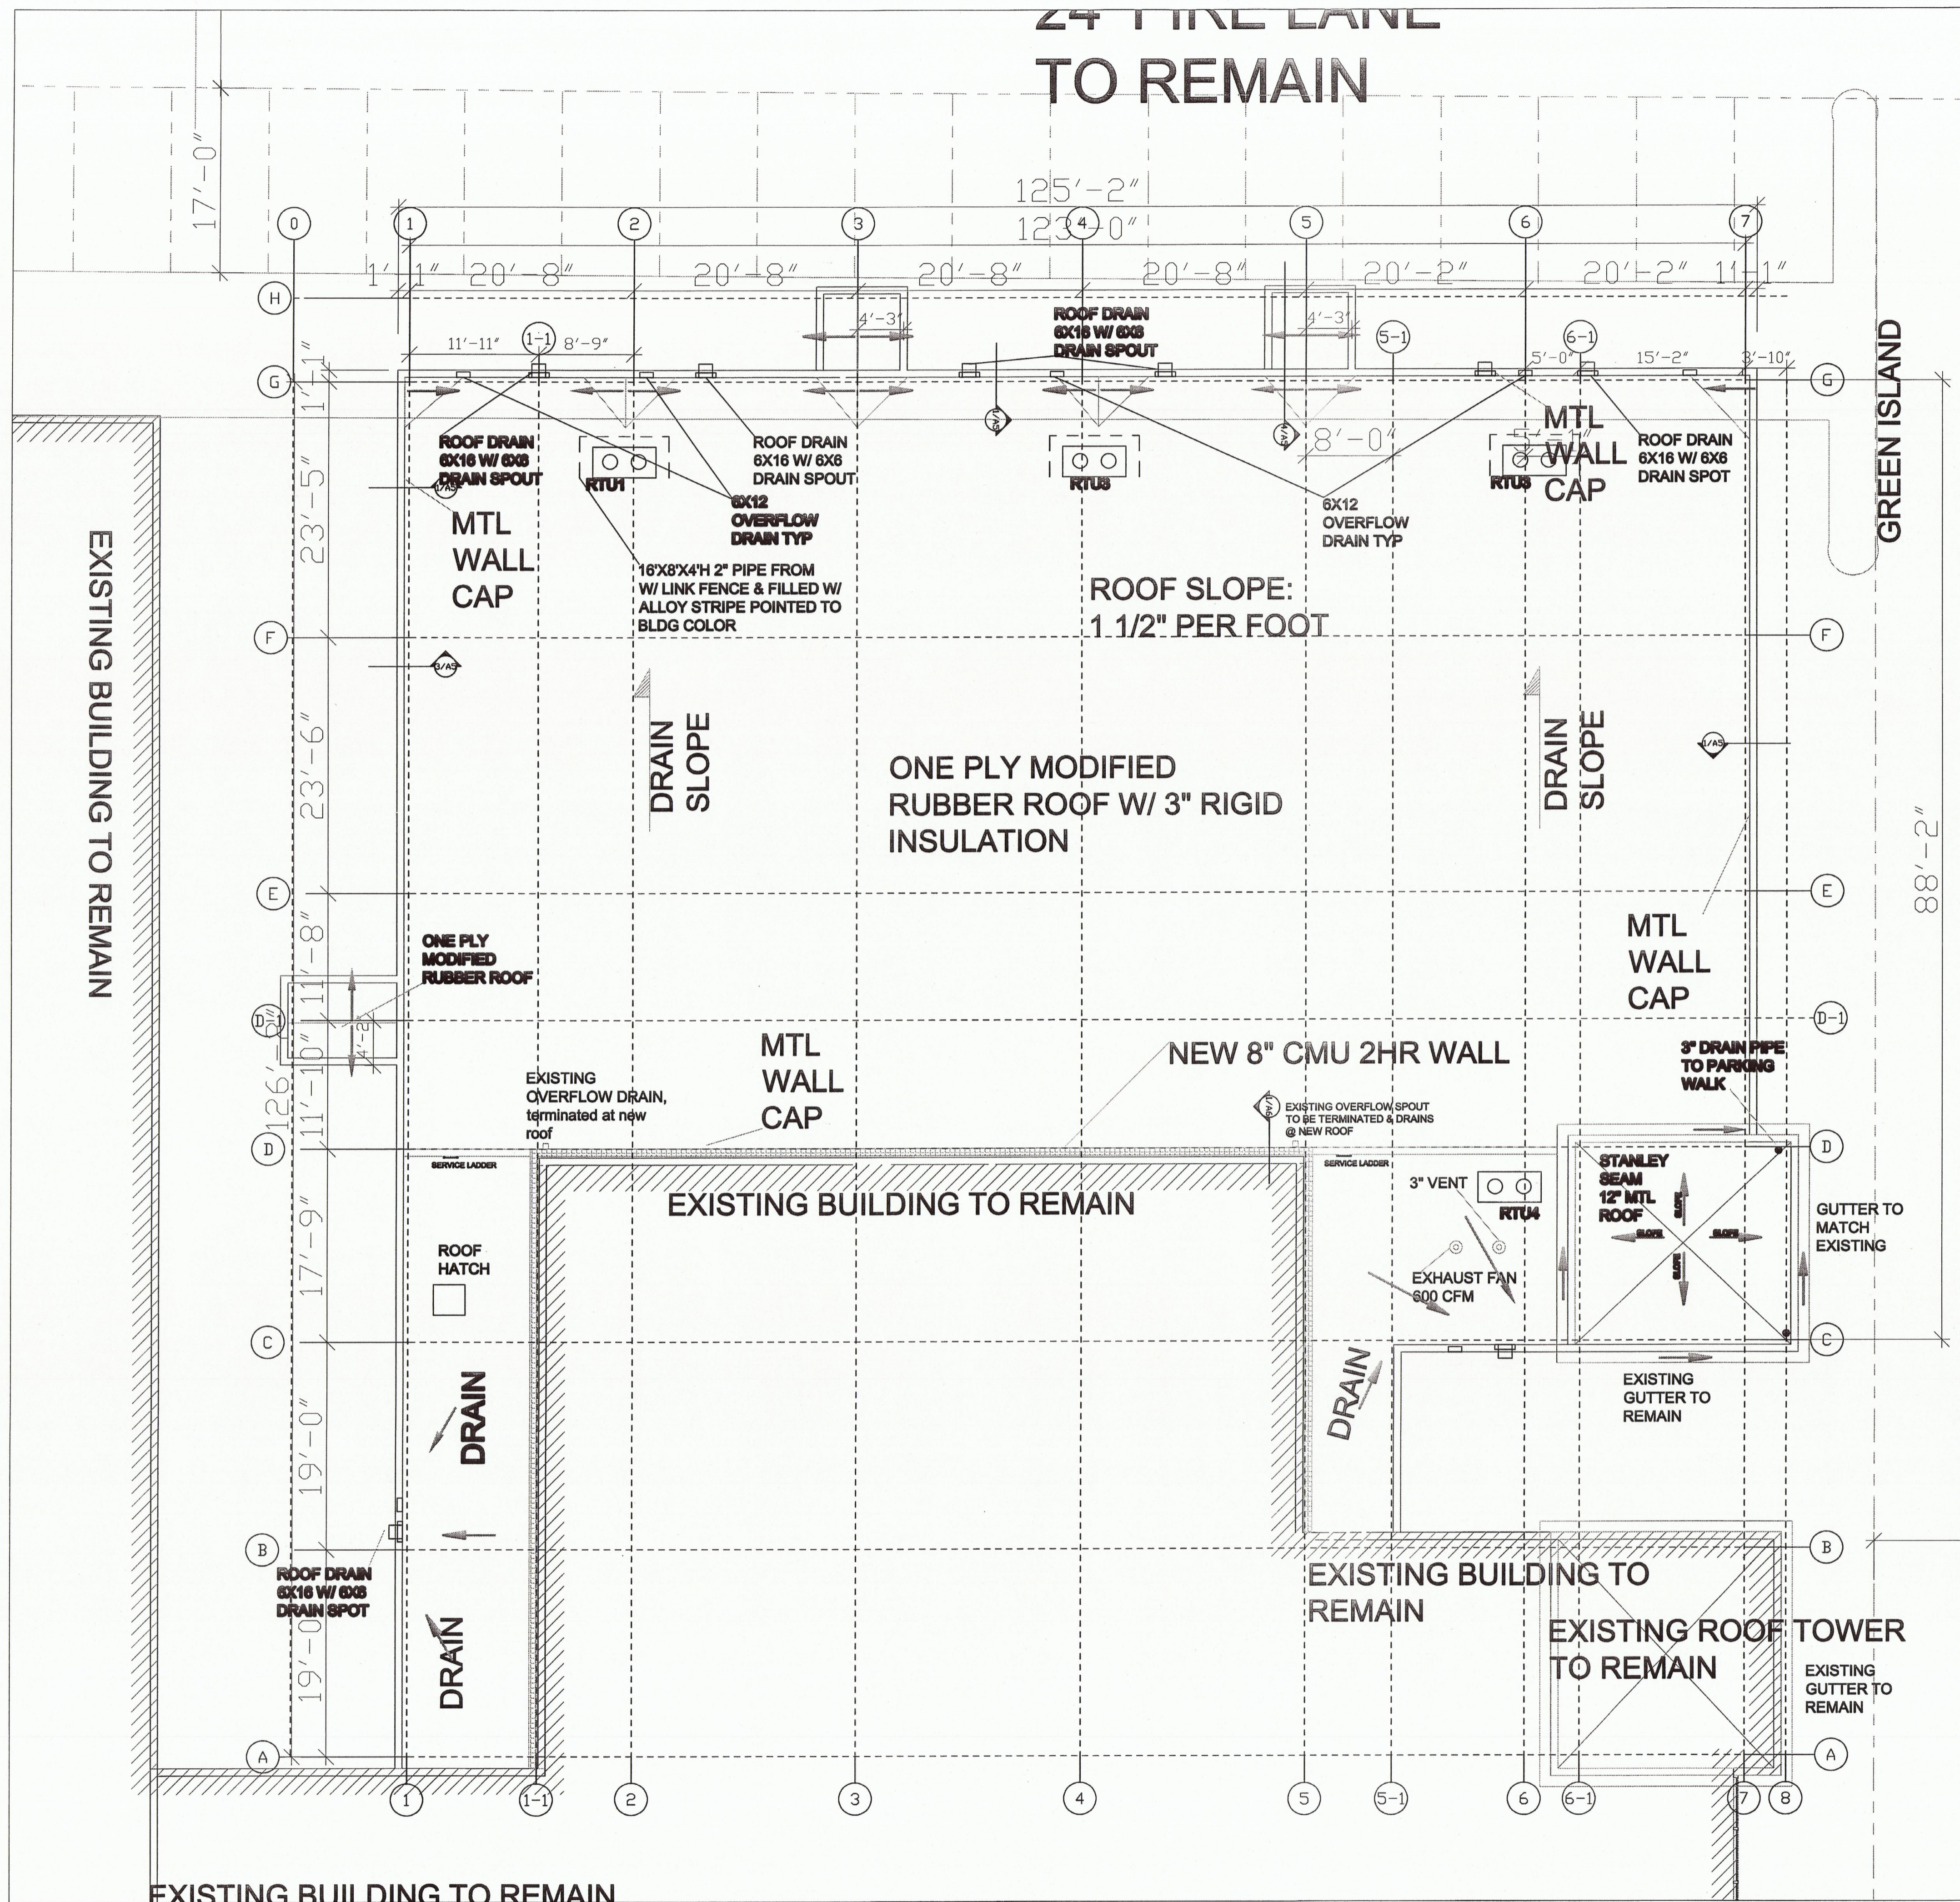

ROOF PLAN S: 1/8"=1'-0"

CHAUCER'S
DESIGN STUDIO

949 SIMON DRIVE, PLANO, TX. 75025
TEL: 972.849.6848 E-MAIL: chaucerdesignbuild@gmail.com



CROWN PLAZA HOTEL

14315 MIDWAY
ADDISON, TEXAS 75001

REVISION:

DRAFTER:
CHEHSIANG CHEN
DATE:
3/02/2010

A3