



8" CMU & 2"GAP W/ 4" FUR WALL S: 1"=1'-0"

PIER #1
24" PIER, 12' DEEP W/ 54" BELL. REINF W/ 8-#6 REBAR #3 HOOP @ 24" OC ADD (2) ADDITIONAL LOOP (2) @ TOP 2' SECTION (4)#6 DOWEL INTO GB

PIER #2
18" PIER, 12' DEEP W/ 36" BELL. REINF W/ 6#6 REBARS #3 HOOP @ 24" OC (4) #6 DOWEL INTO GB

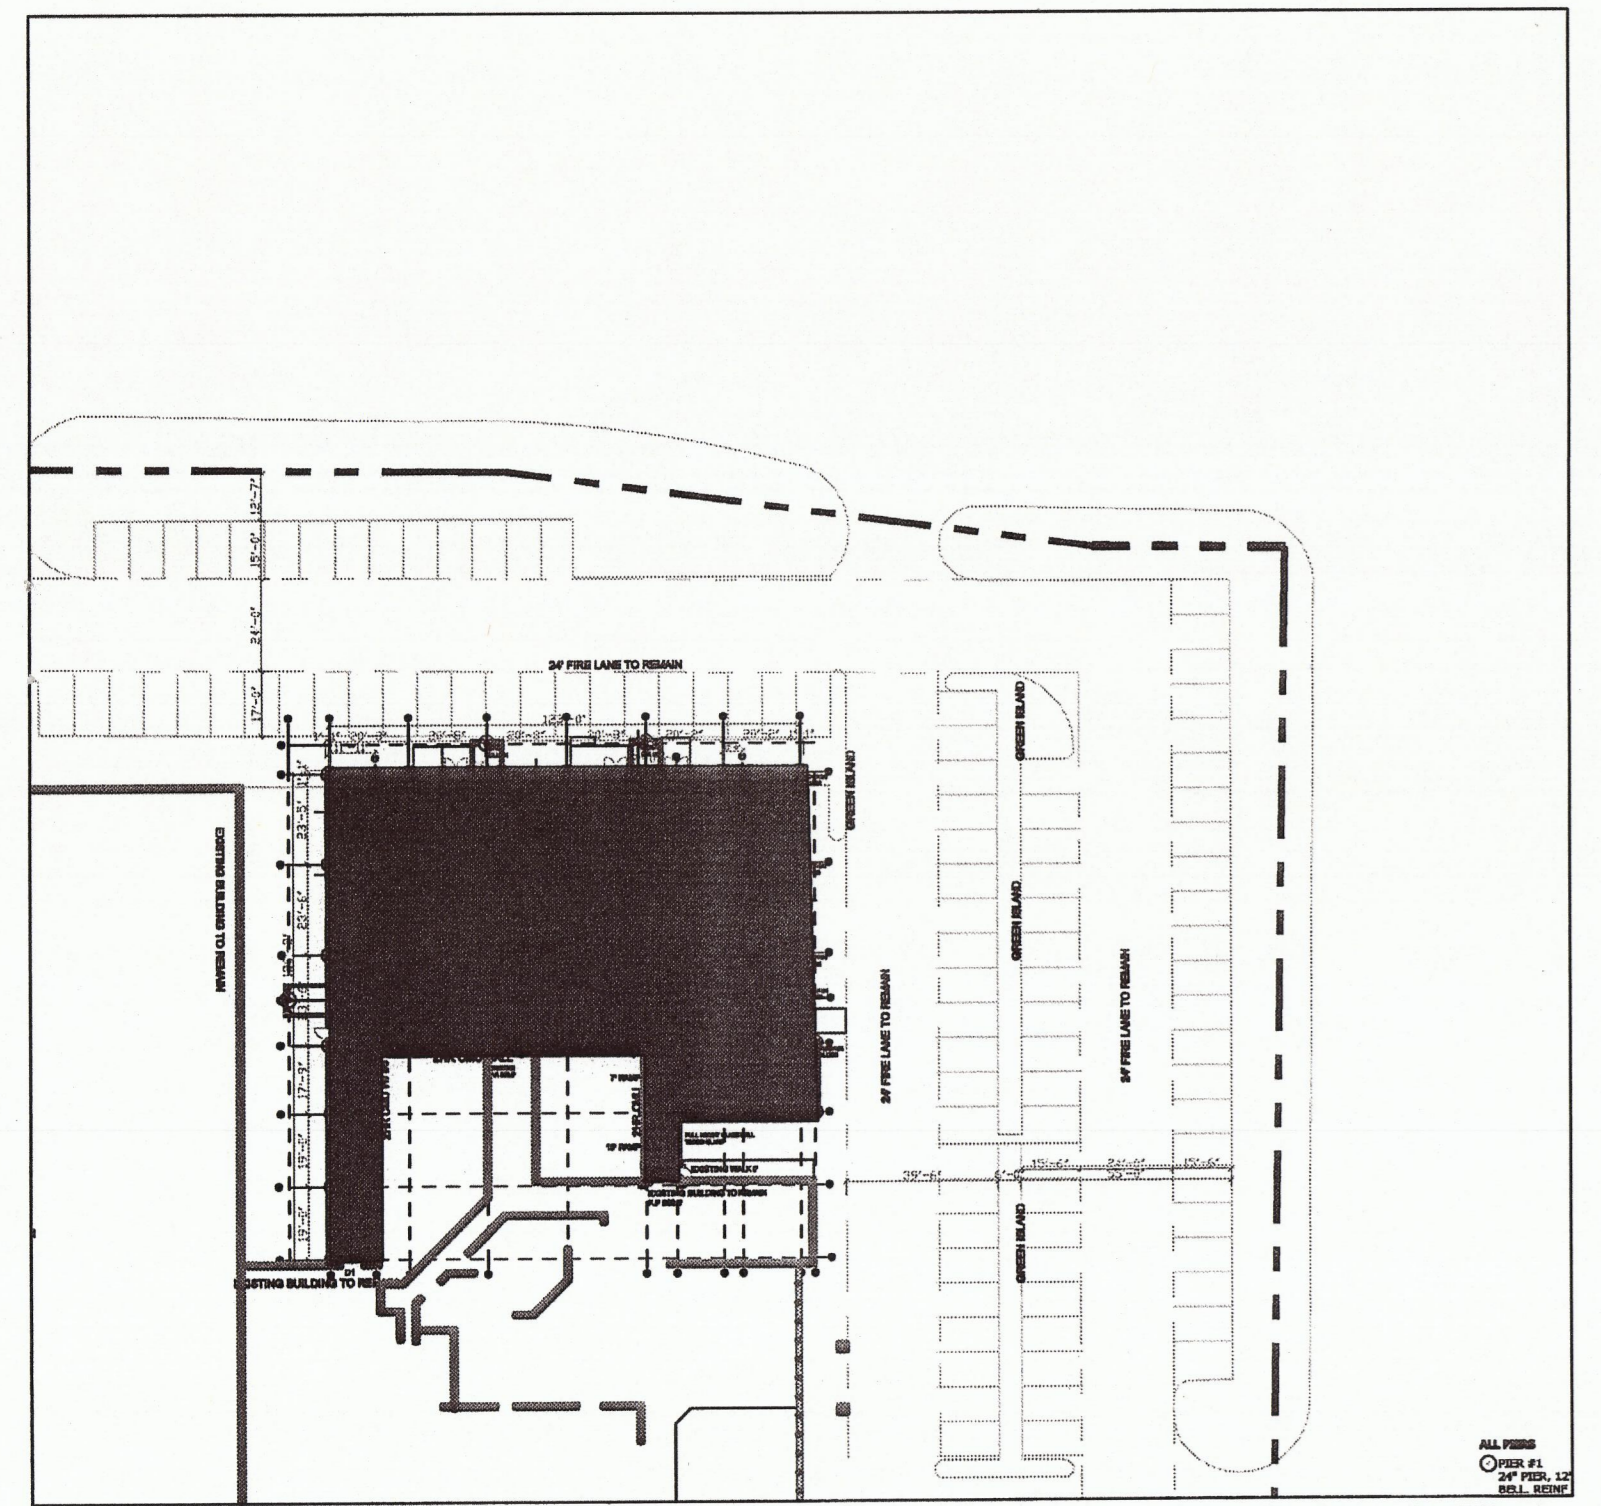


S: 1"=50'-0"

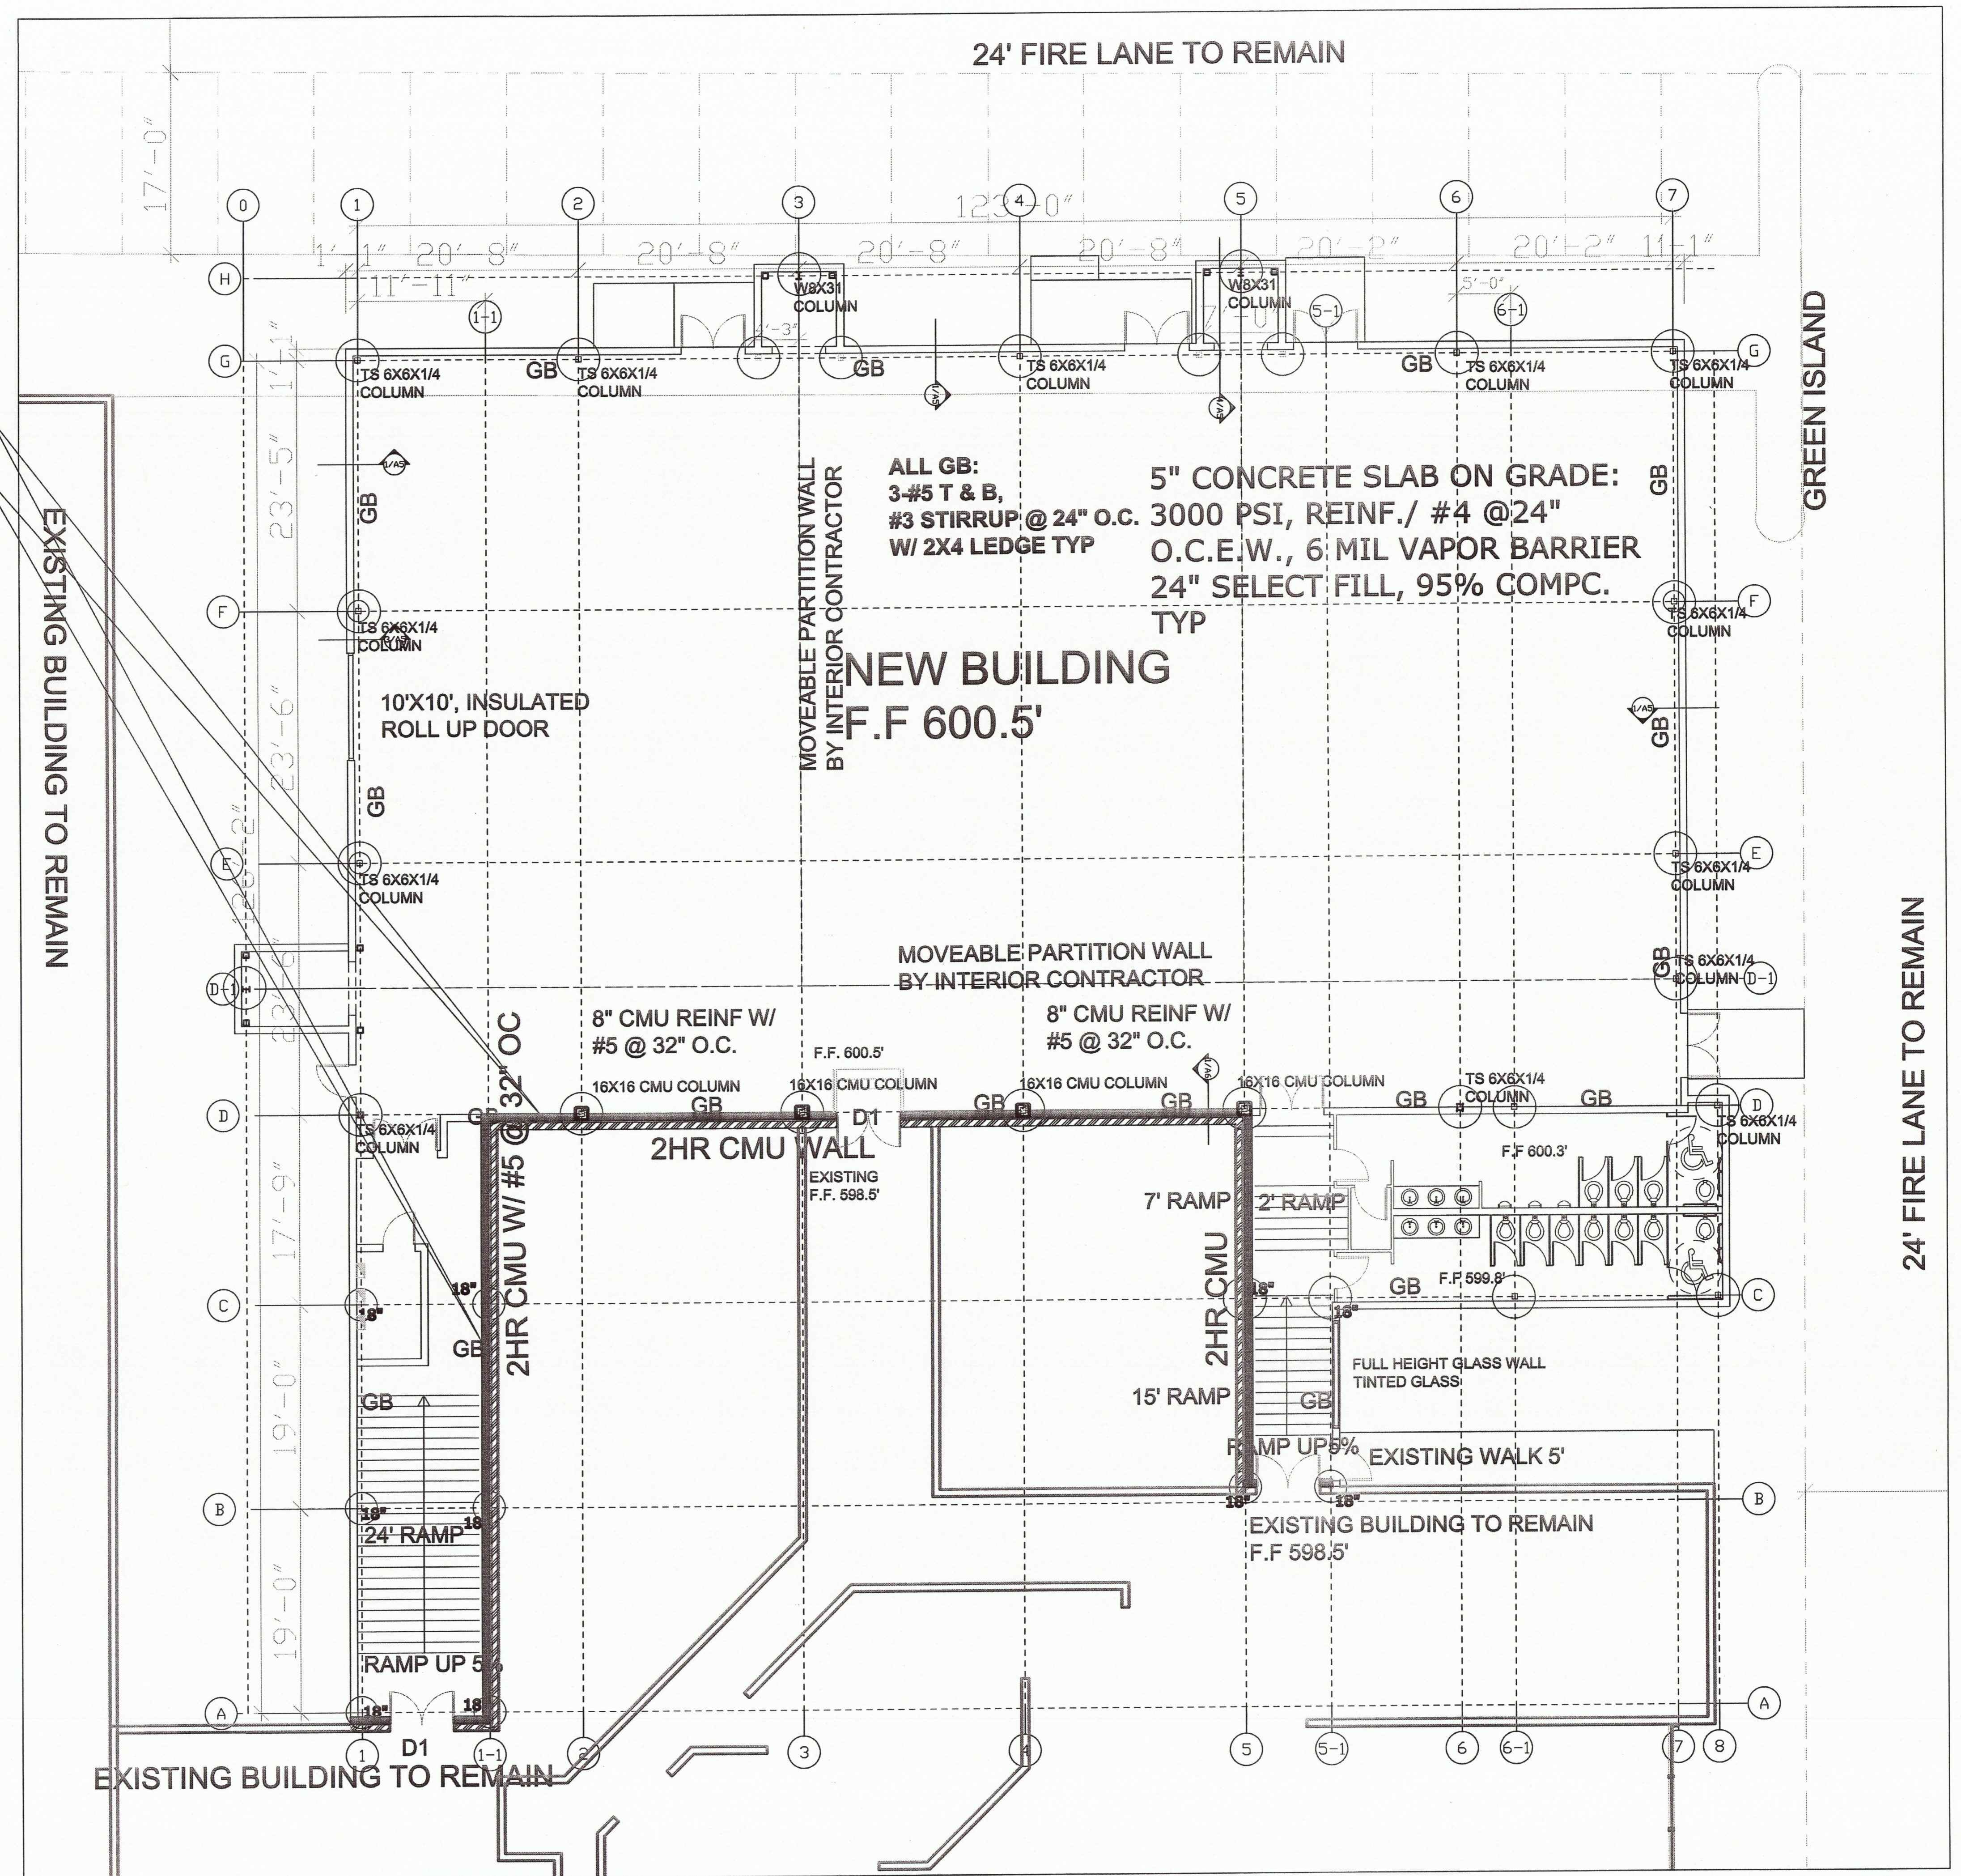

FOUNDATION PLAN S: 1/8"=1'-0"

CHAUCER'S
DESIGN STUDIO

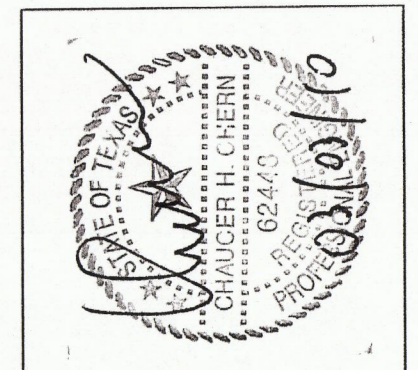

CROWN PLAZA HOTEL

REVISION:

DRAFTER:
CHEHSIANG CHEN
DATE:
3/02/2010
S1

949 SIMON DRIVE, PLANO, TX. 75025
TEL: 972.849.6848 E-MAIL: chaucersdesignbuild@gmail.com

14315 MIDWAY
ADDISON, TEXAS 75001