




RTU SCREENS: 3/8"=1'-0"

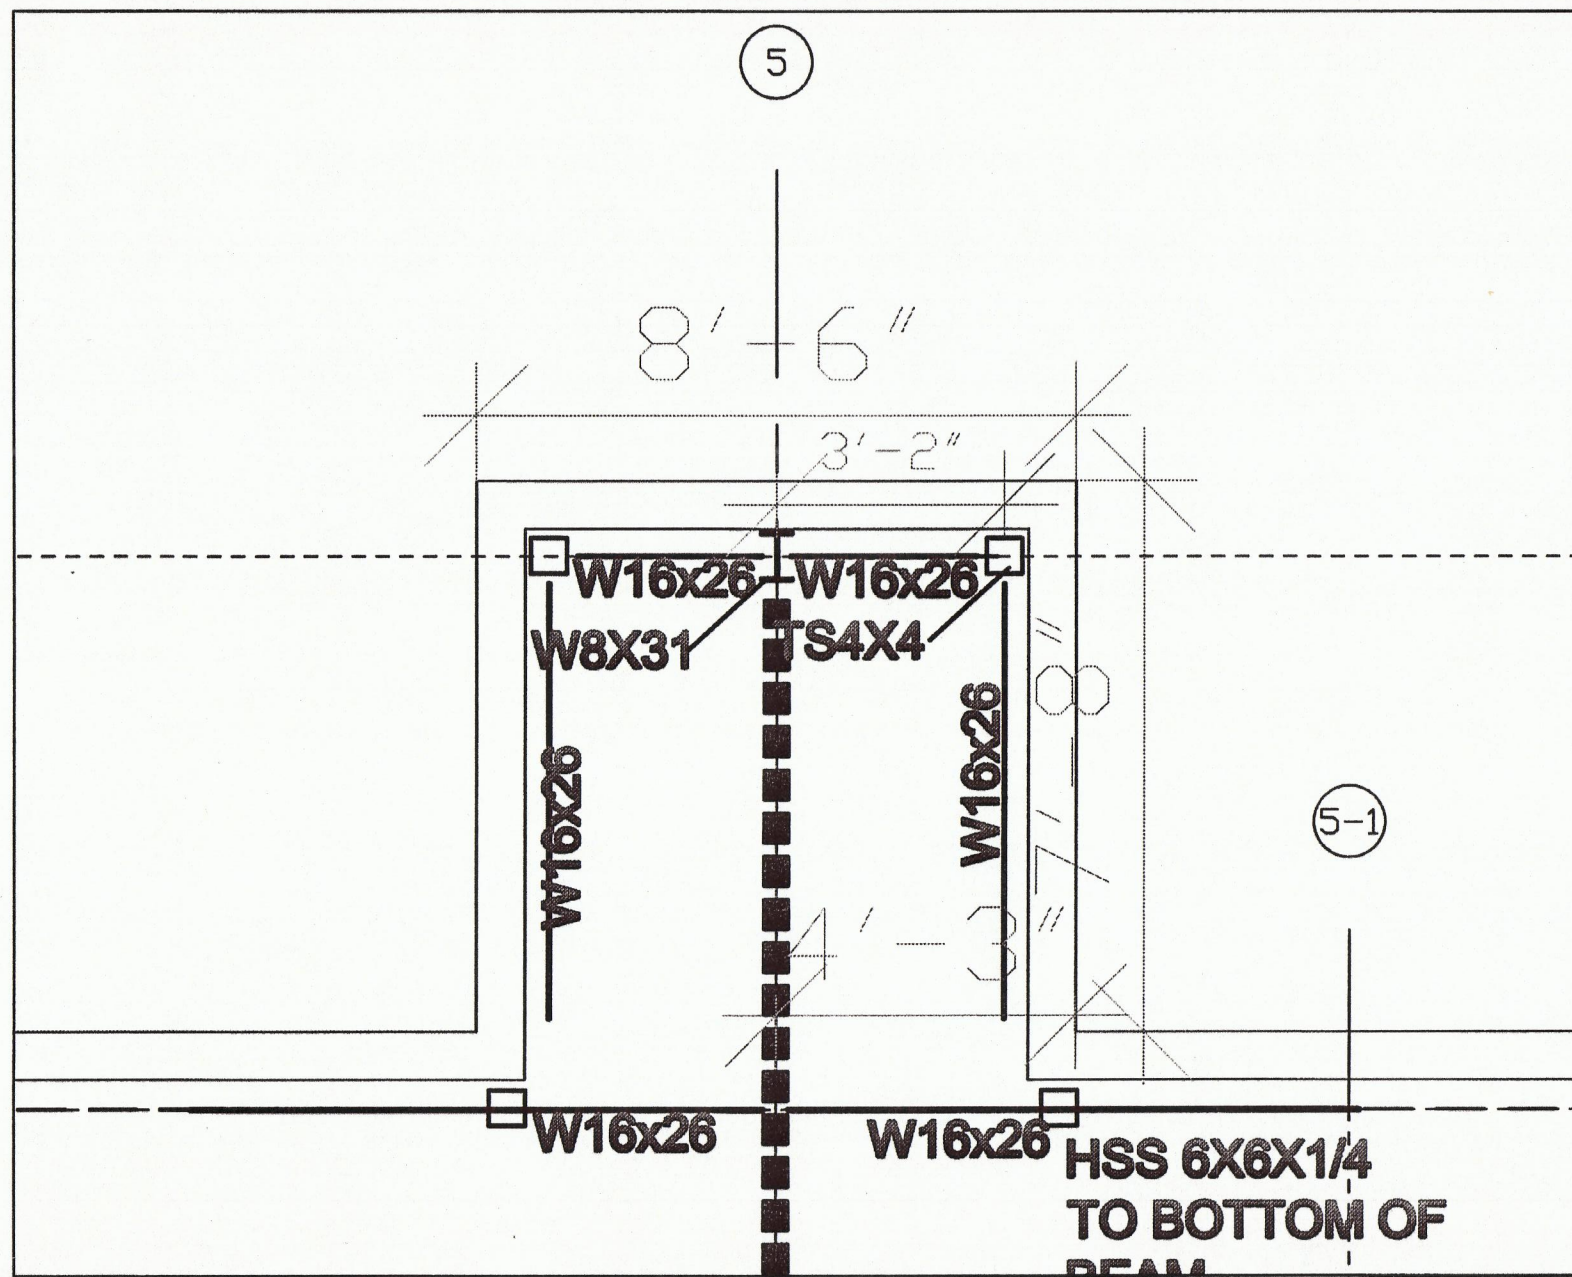


PANEL POCKET S: 3/8"=1'-0"

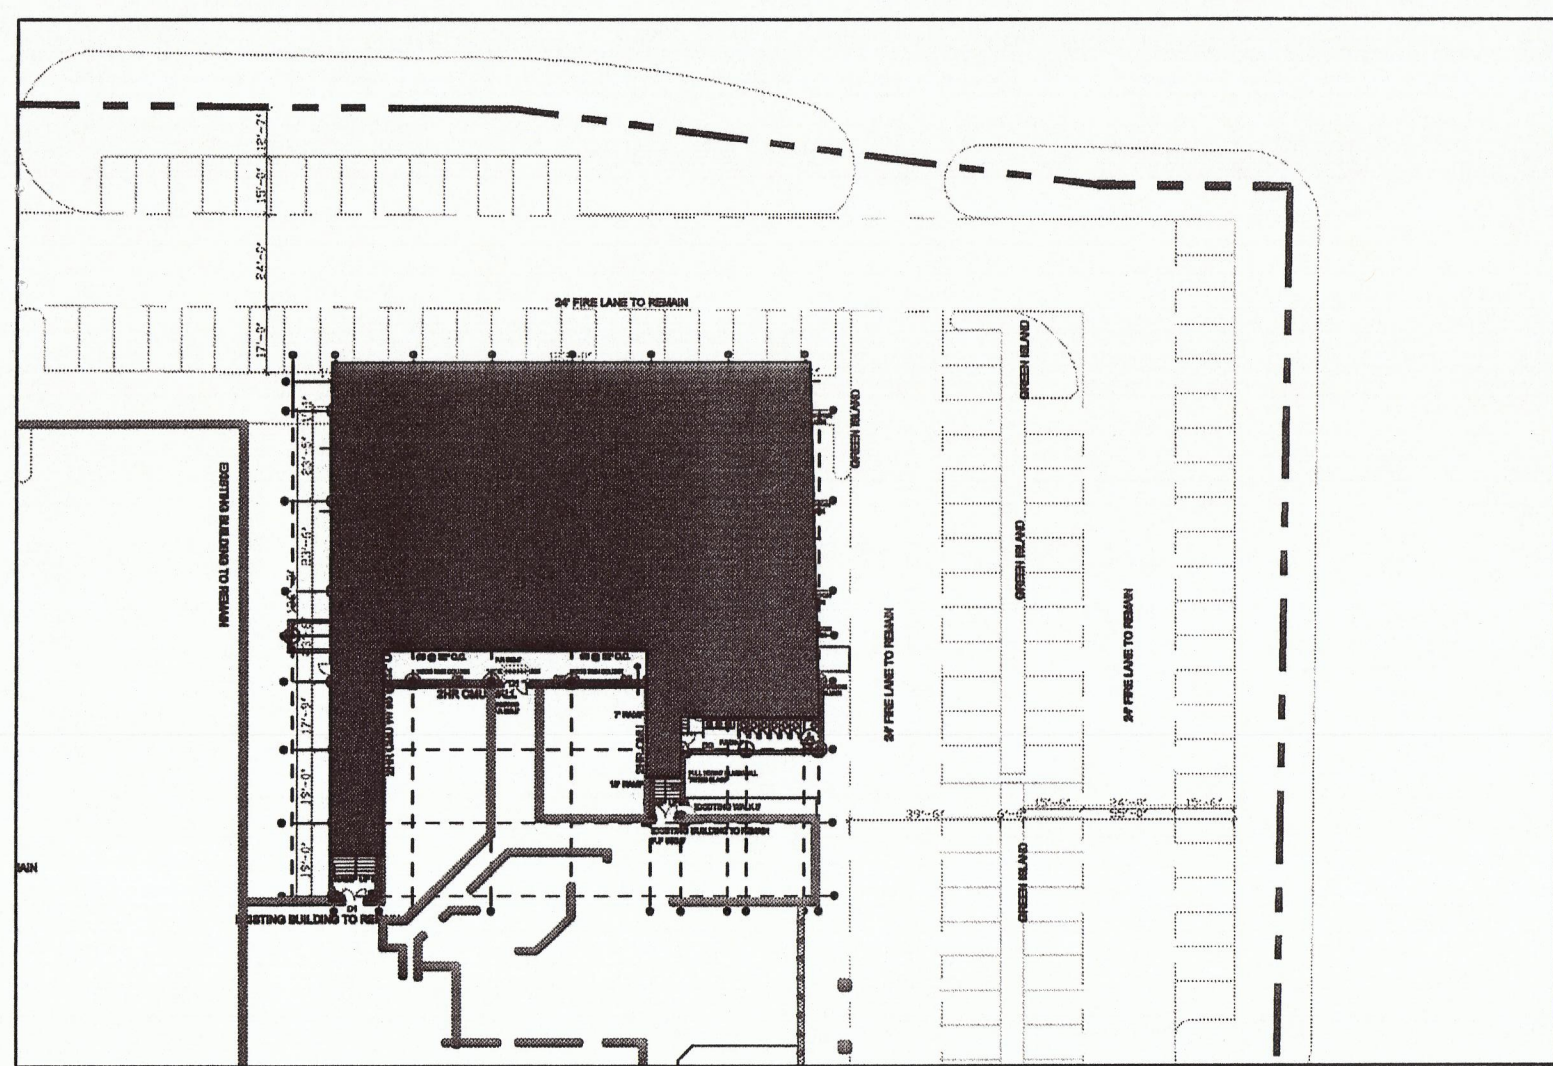

S: 1"=50'-0"

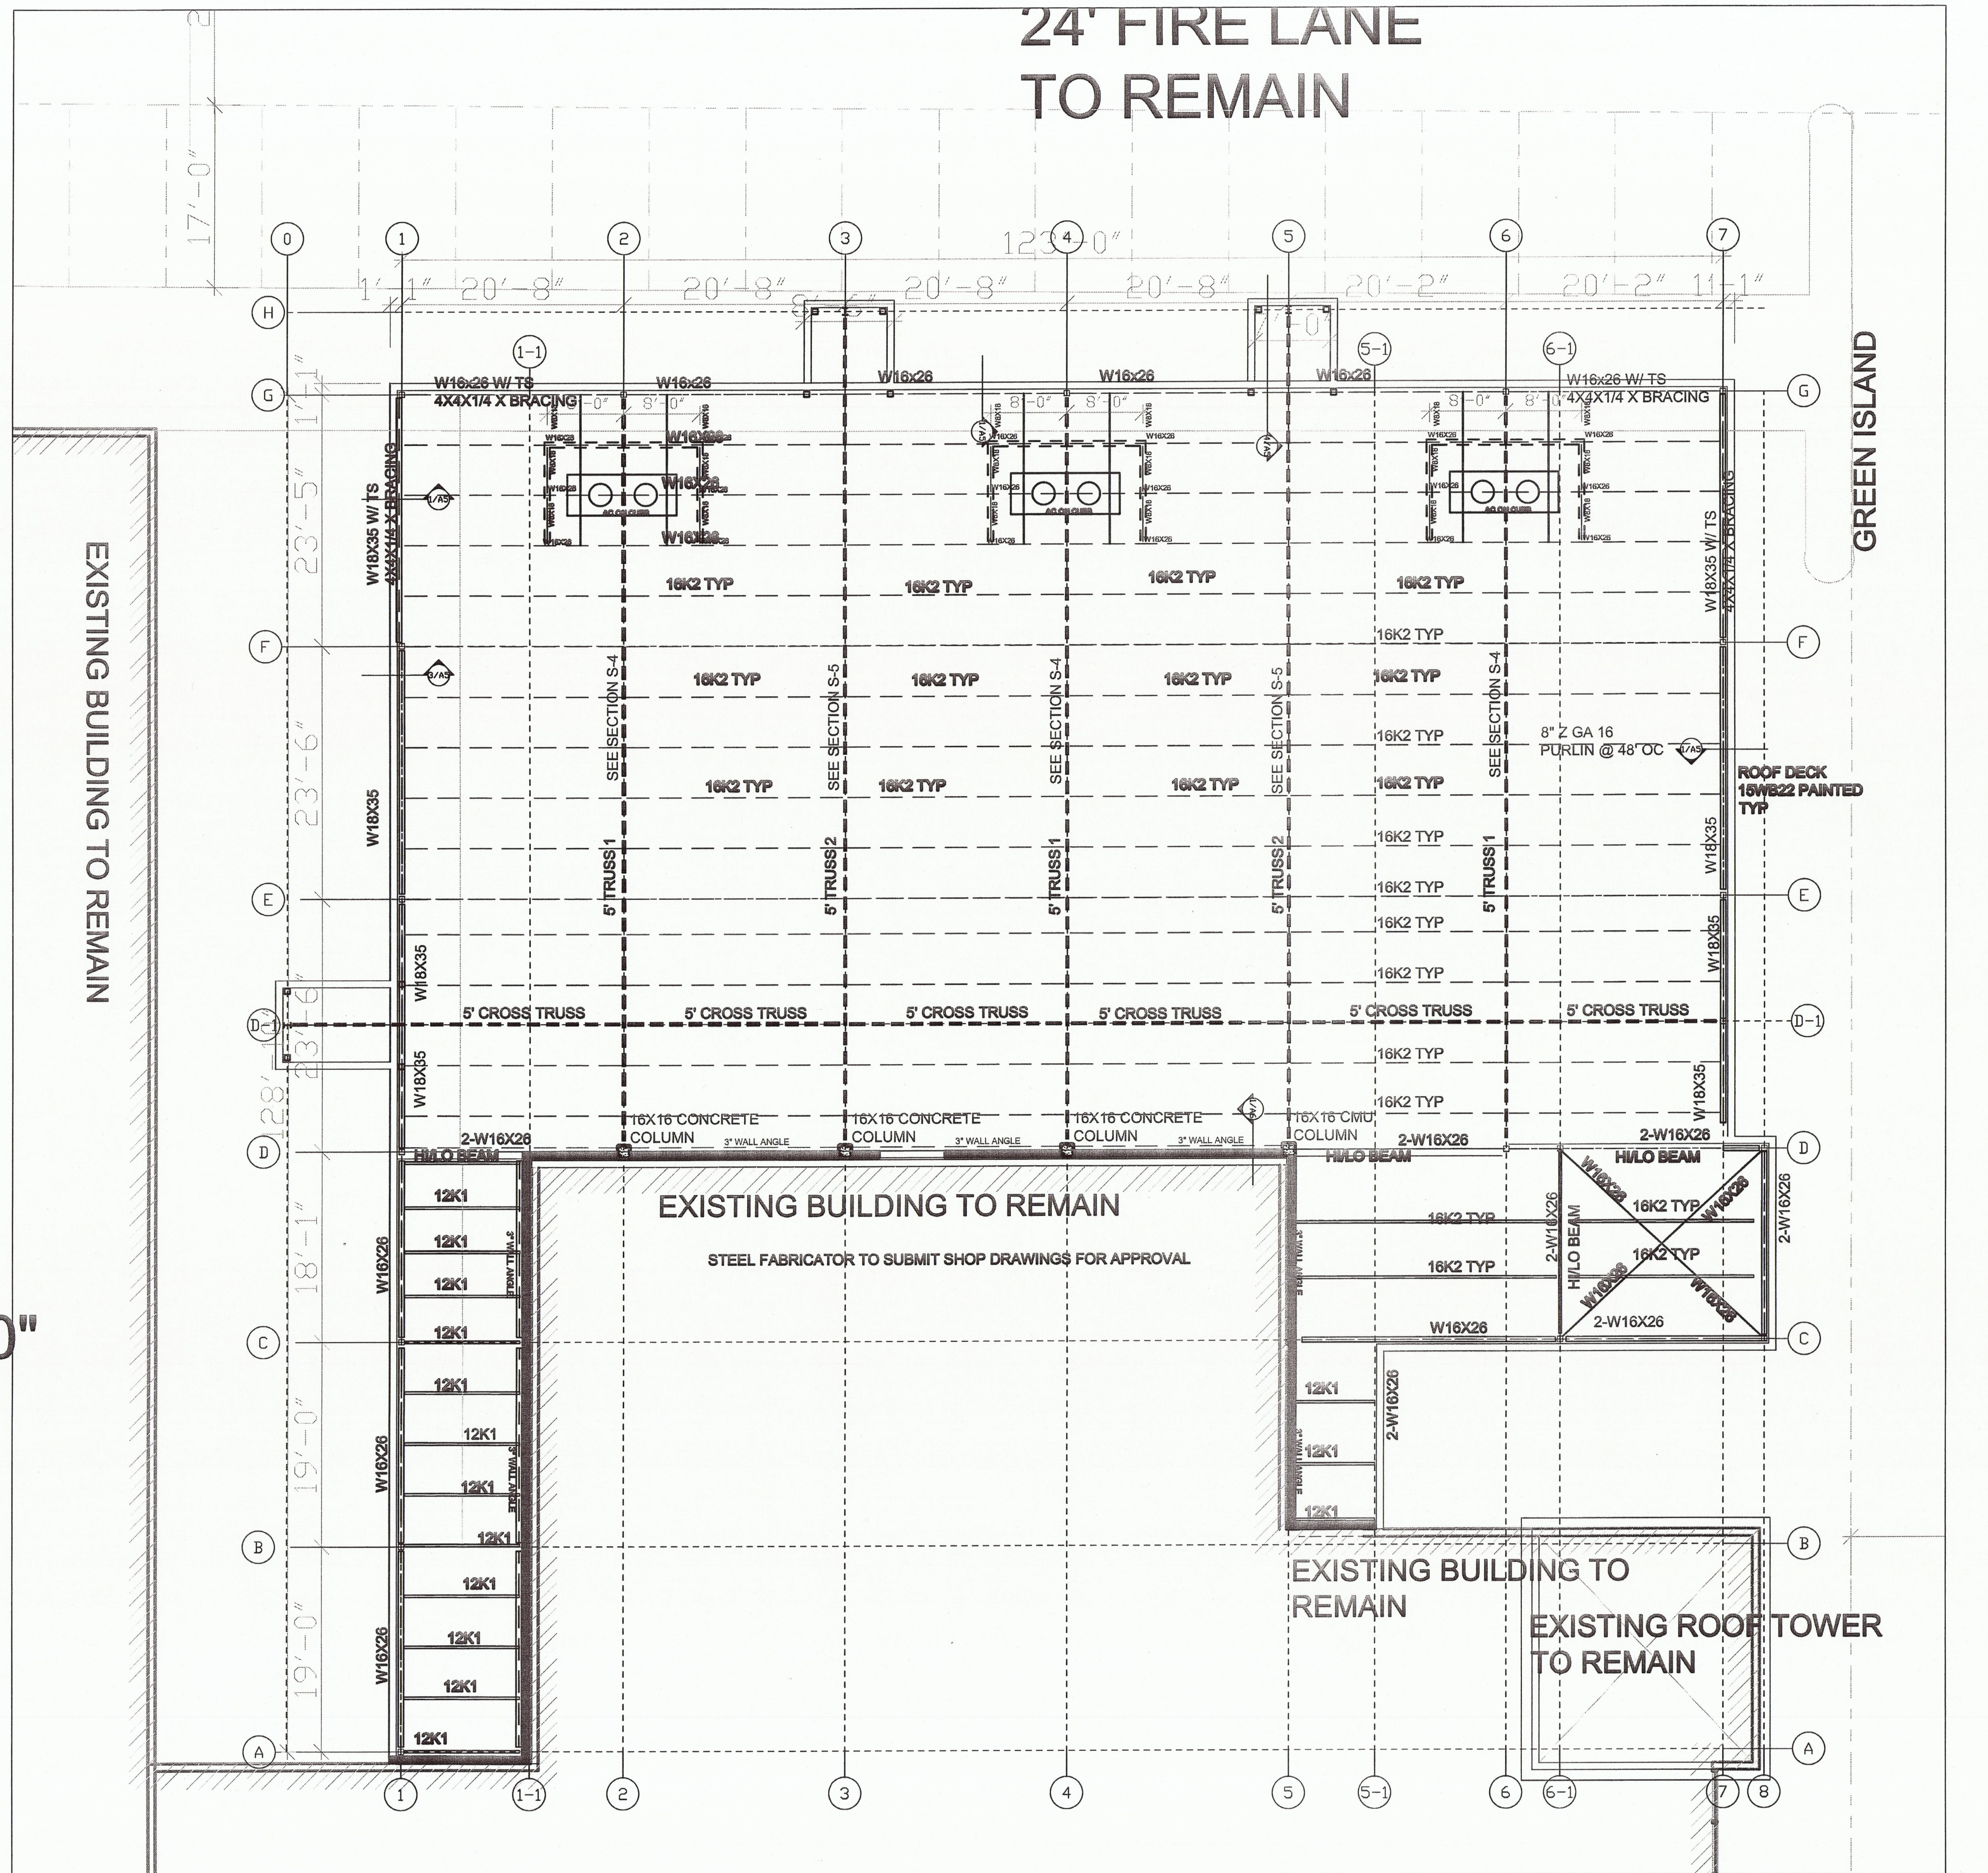

ROOF FRAMING S: 1/8"=1'-0"

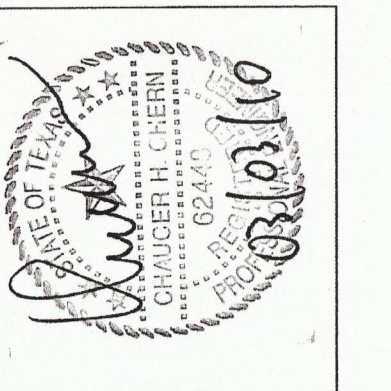

REVISION:


DRAFTER:  
 CHEHSIANG CHEN  
 DATE:  
 3/02/2010

**S2**