




WEST ELEVATIONS: 1/8"=1'-0"

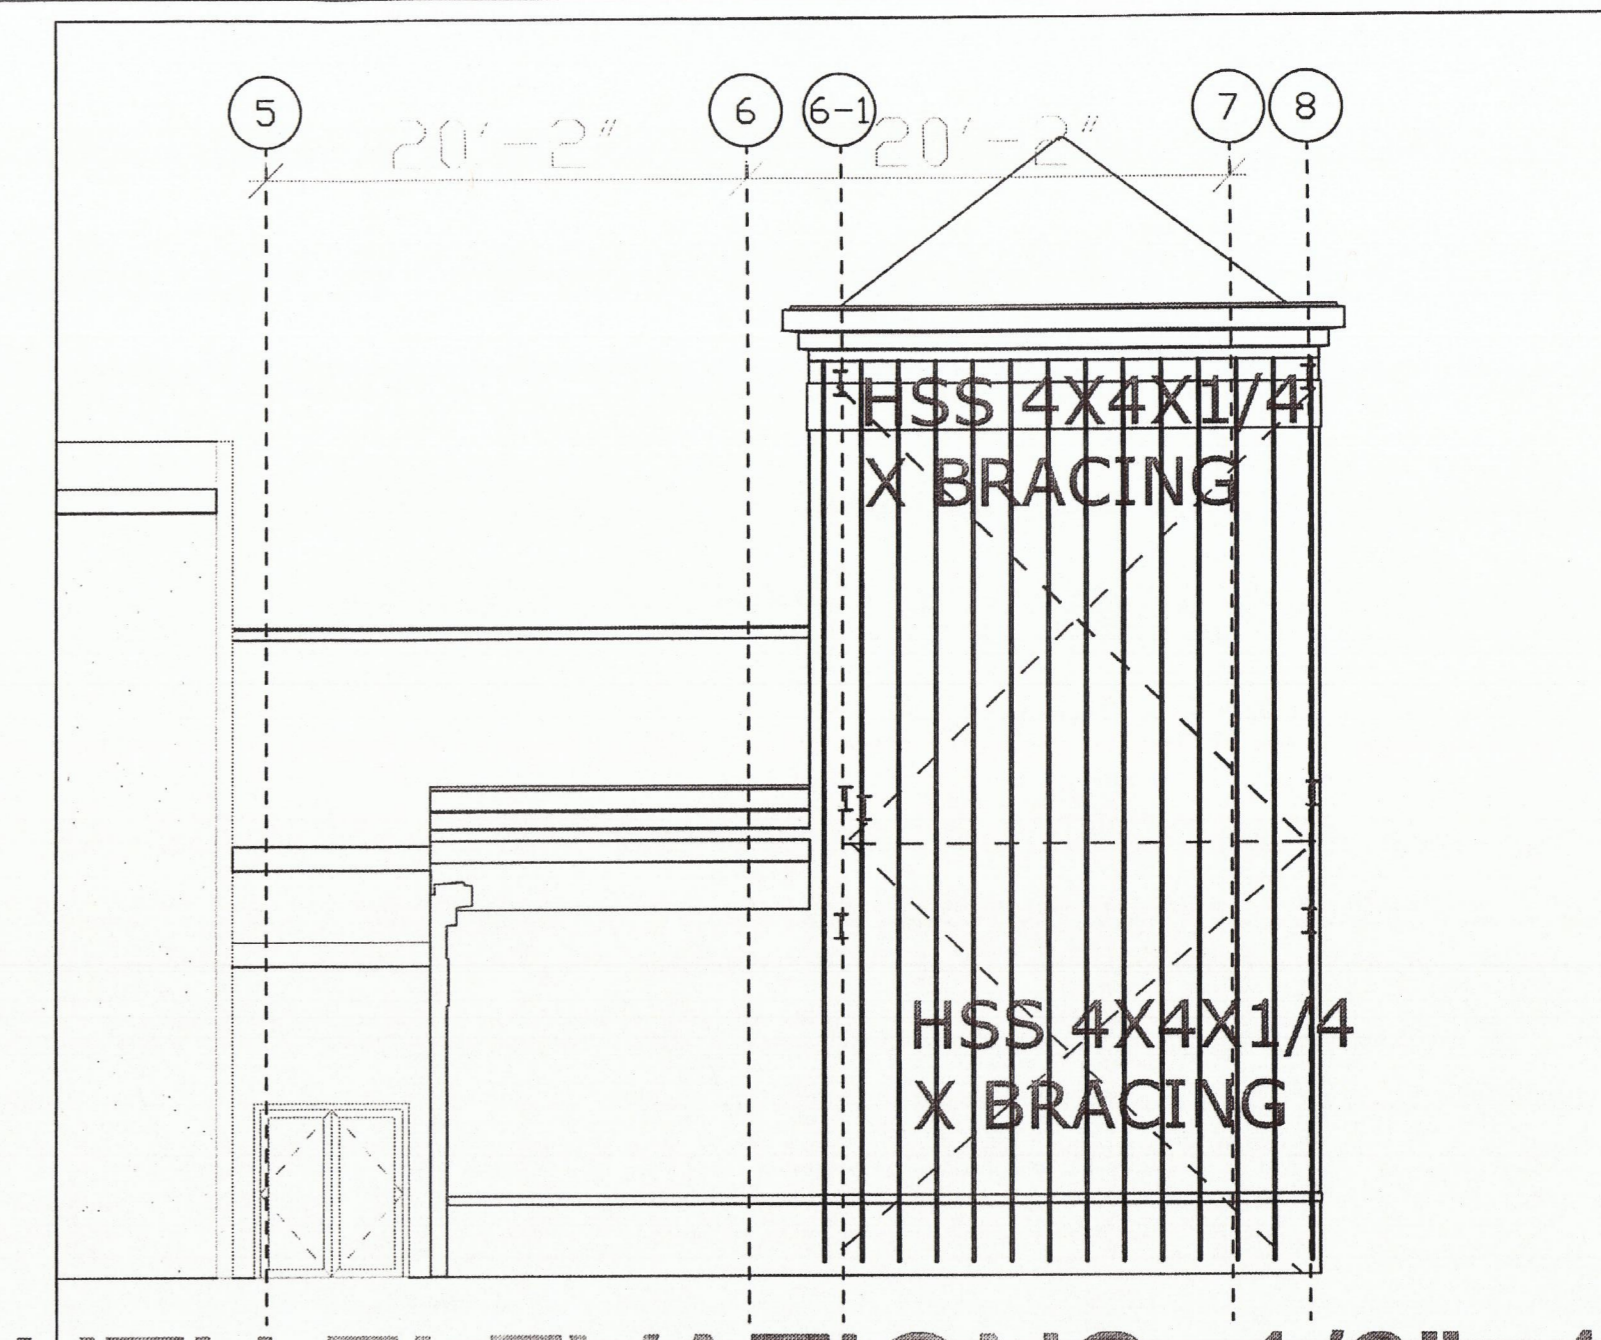

SOUTH ELEVATIONS: 1/8"=1'-0"

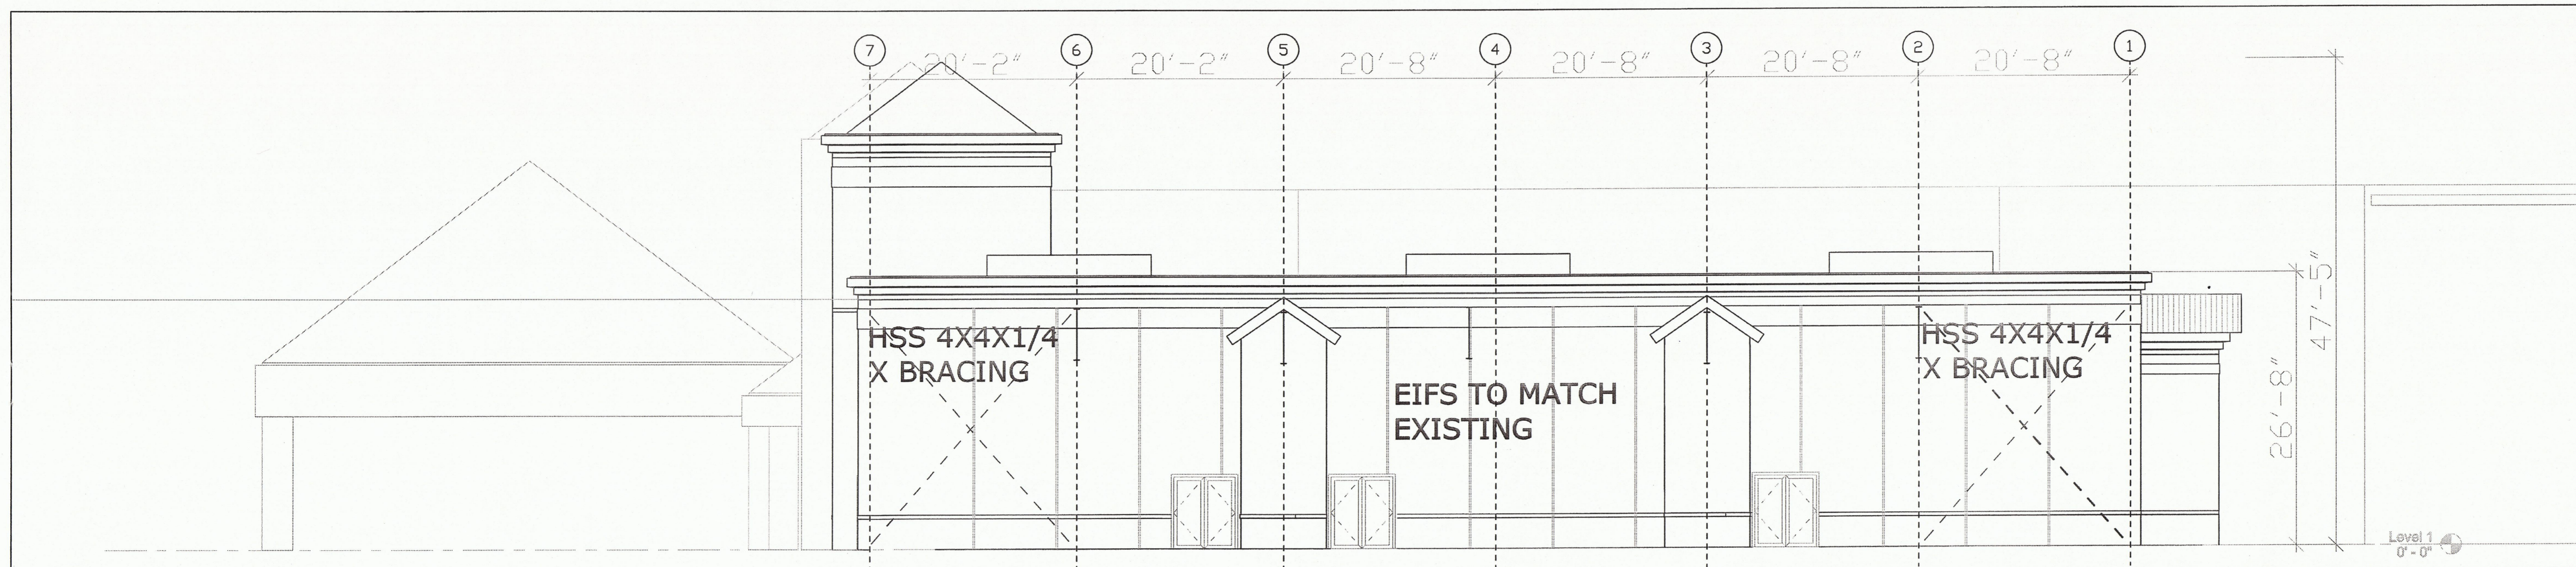


NORTH ELEVATION S: 1/8"=1'-0"

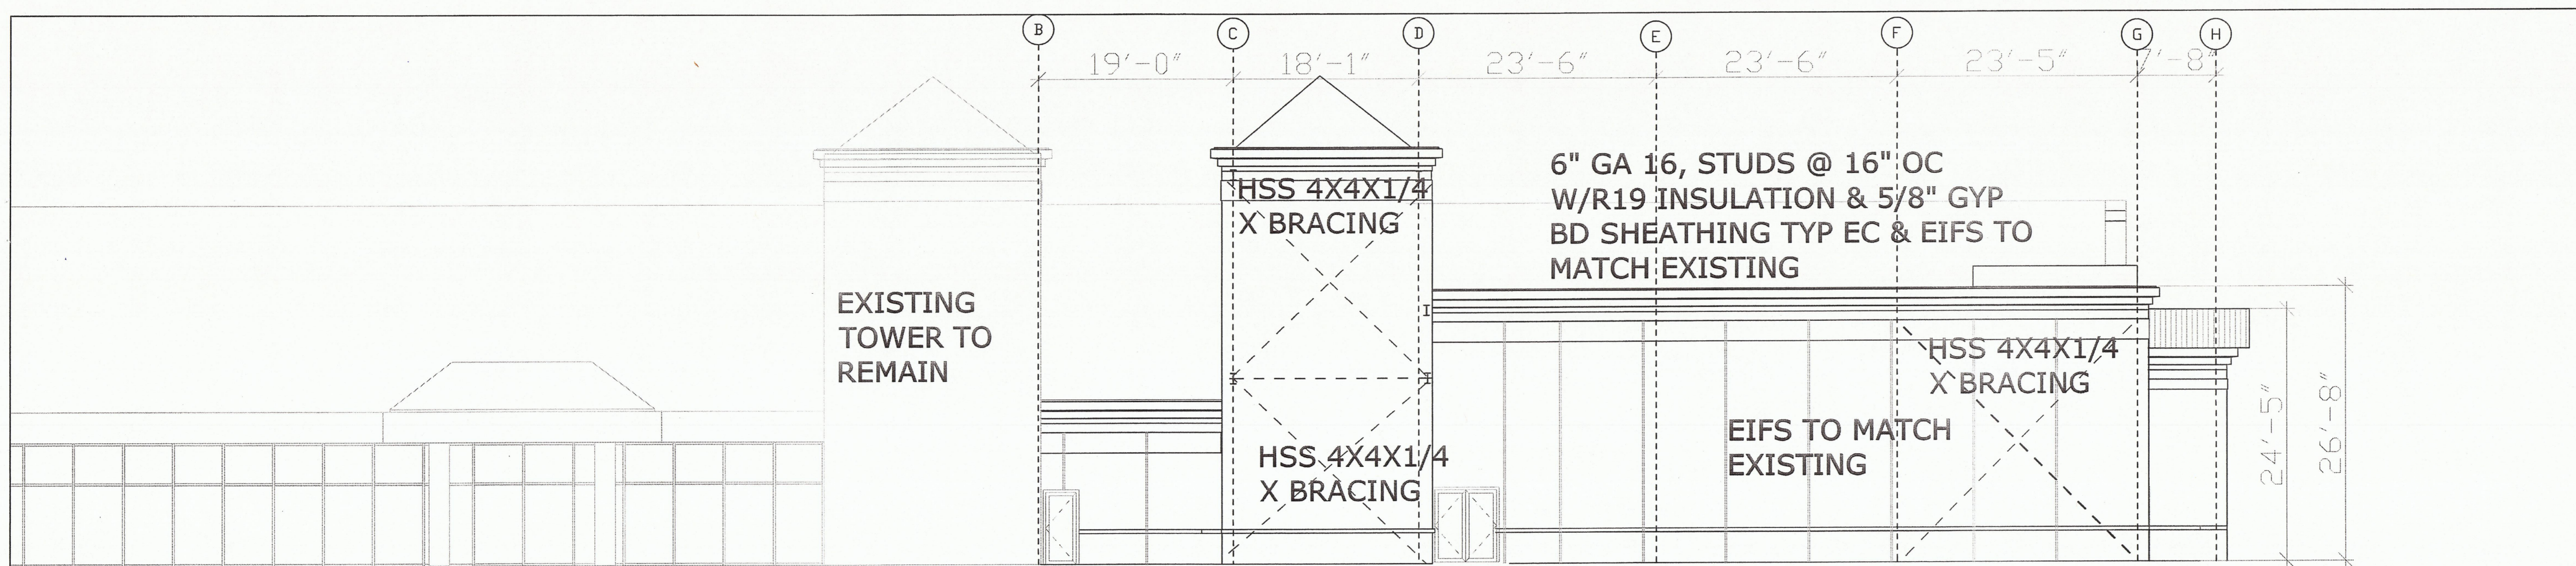

EAST ELEVATIONS: 1/8"=1'-0"

**CHAUCER'S
DESIGN STUDIO**
949 SIMON DRIVE, PLANO, TX. 75025
TEL: 972.849.6848 E-MAIL: chaucerdesignbuil@gmail.com

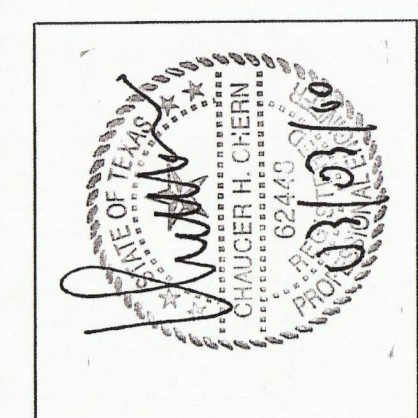

CROWN PLAZA HOTEL
14315 MIDWAY
ADDISON, TEXAS 75001

REVISION:

DRAFTER:
CHEHSIANG CHEN
DATE:
3/02/2010
S3