



⑥ S: 3/4"=1'-0"

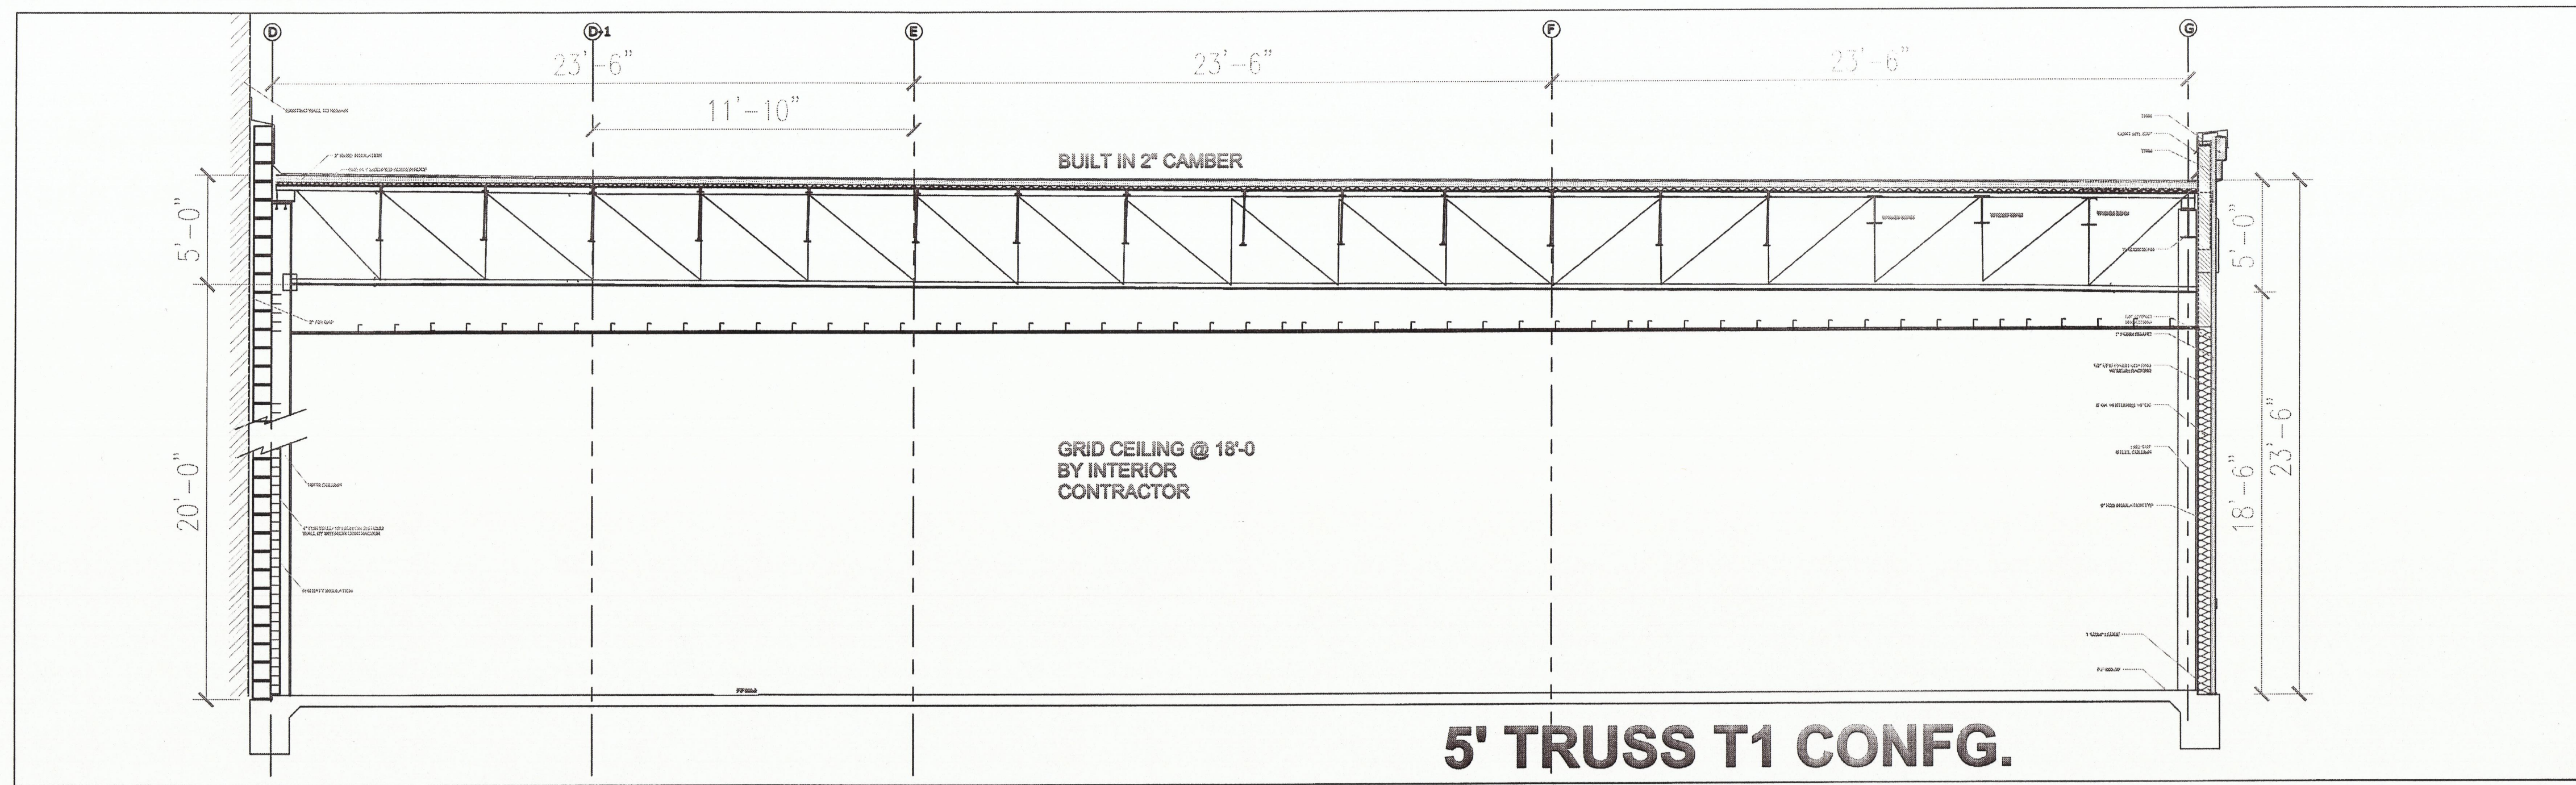


5' TRUSS T1 CONFIG.

S: 1/4"=1'-0"

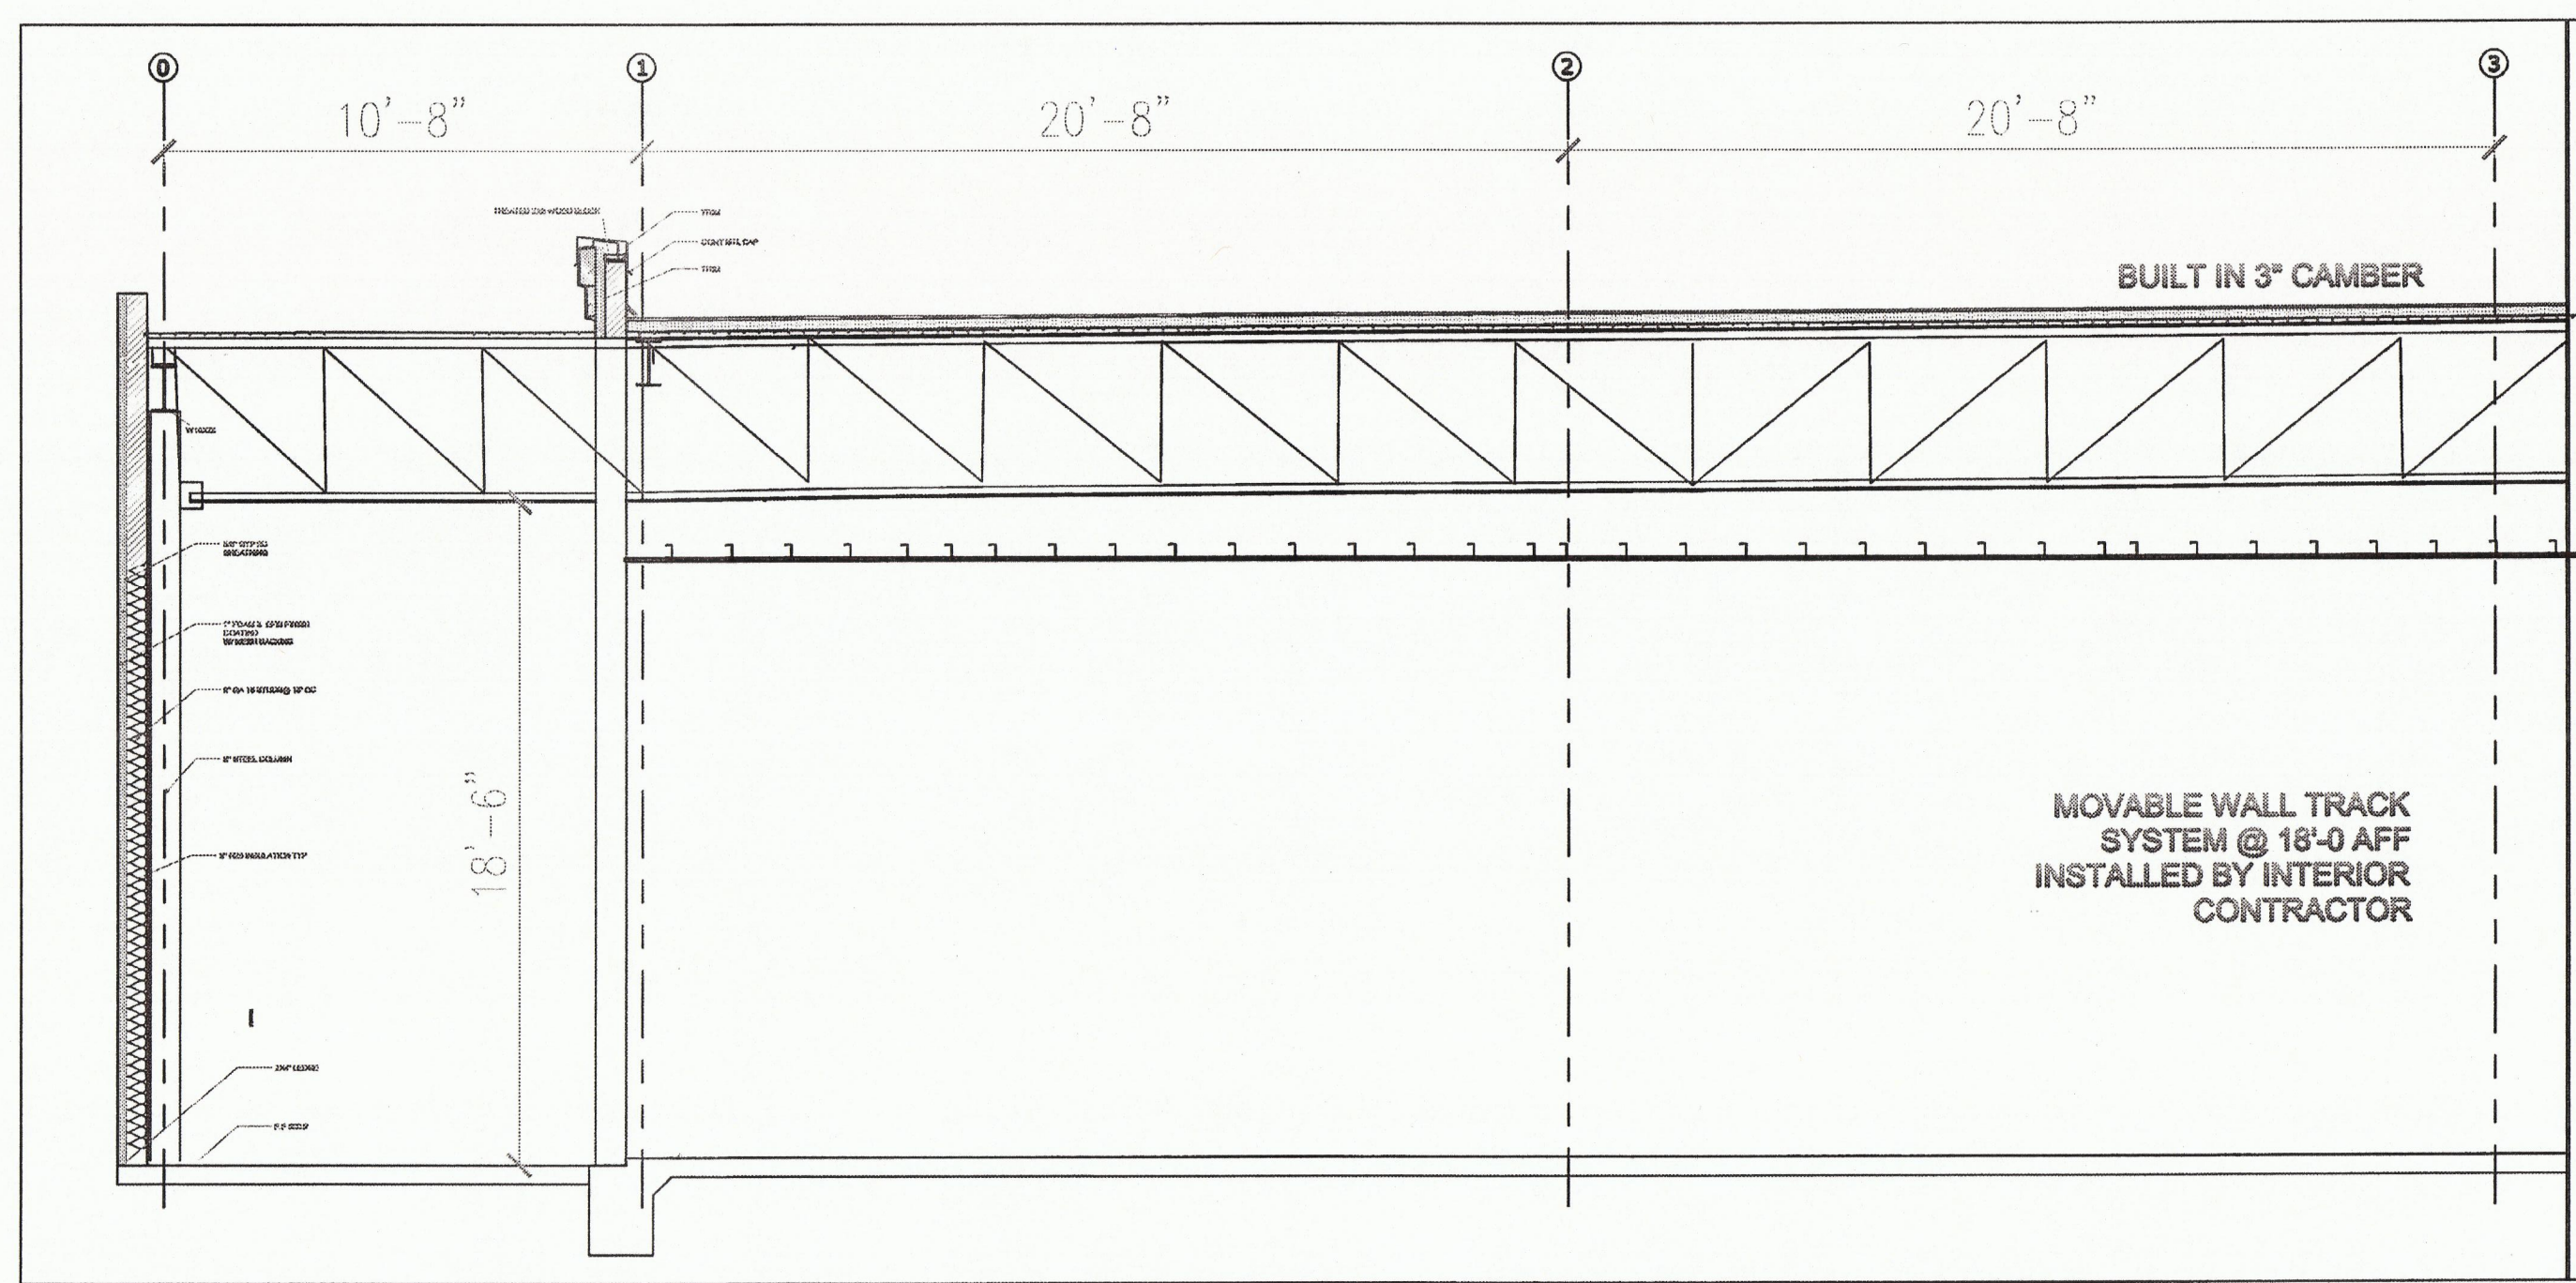


5' CROSS TRUSS CONFIG. S: 1/4"=1'-0"

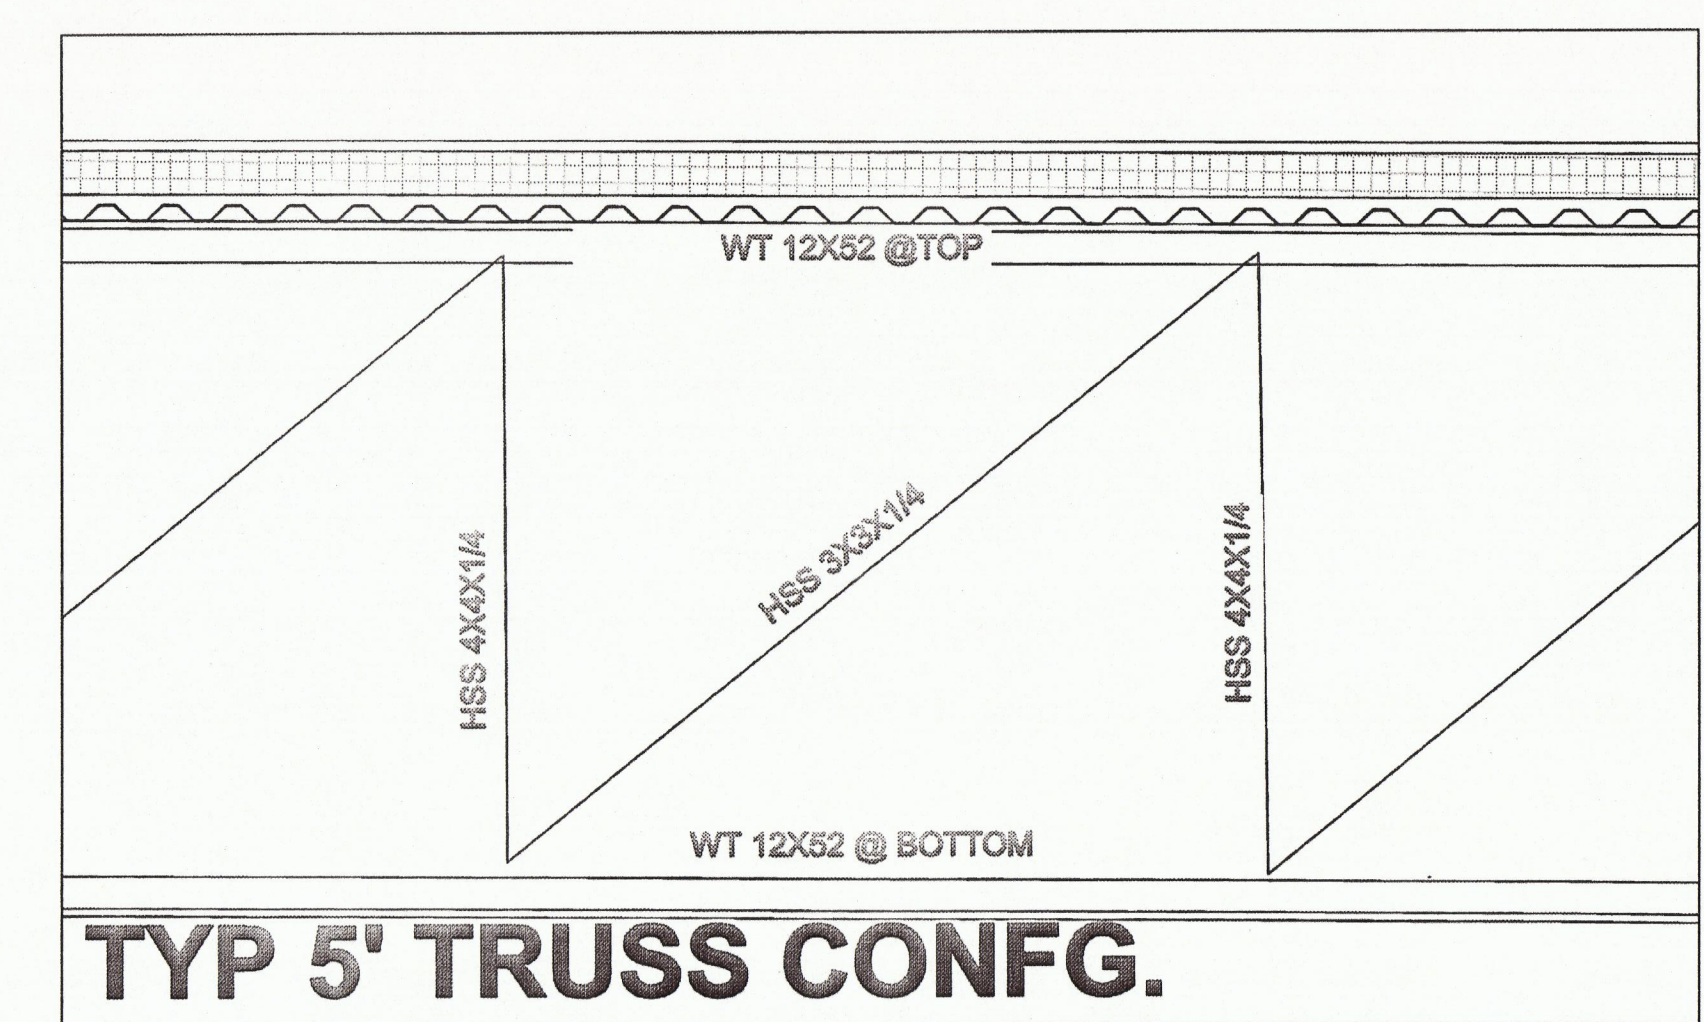

TYP 5' TRUSS CONFIG.

S: 1"=1'-0"

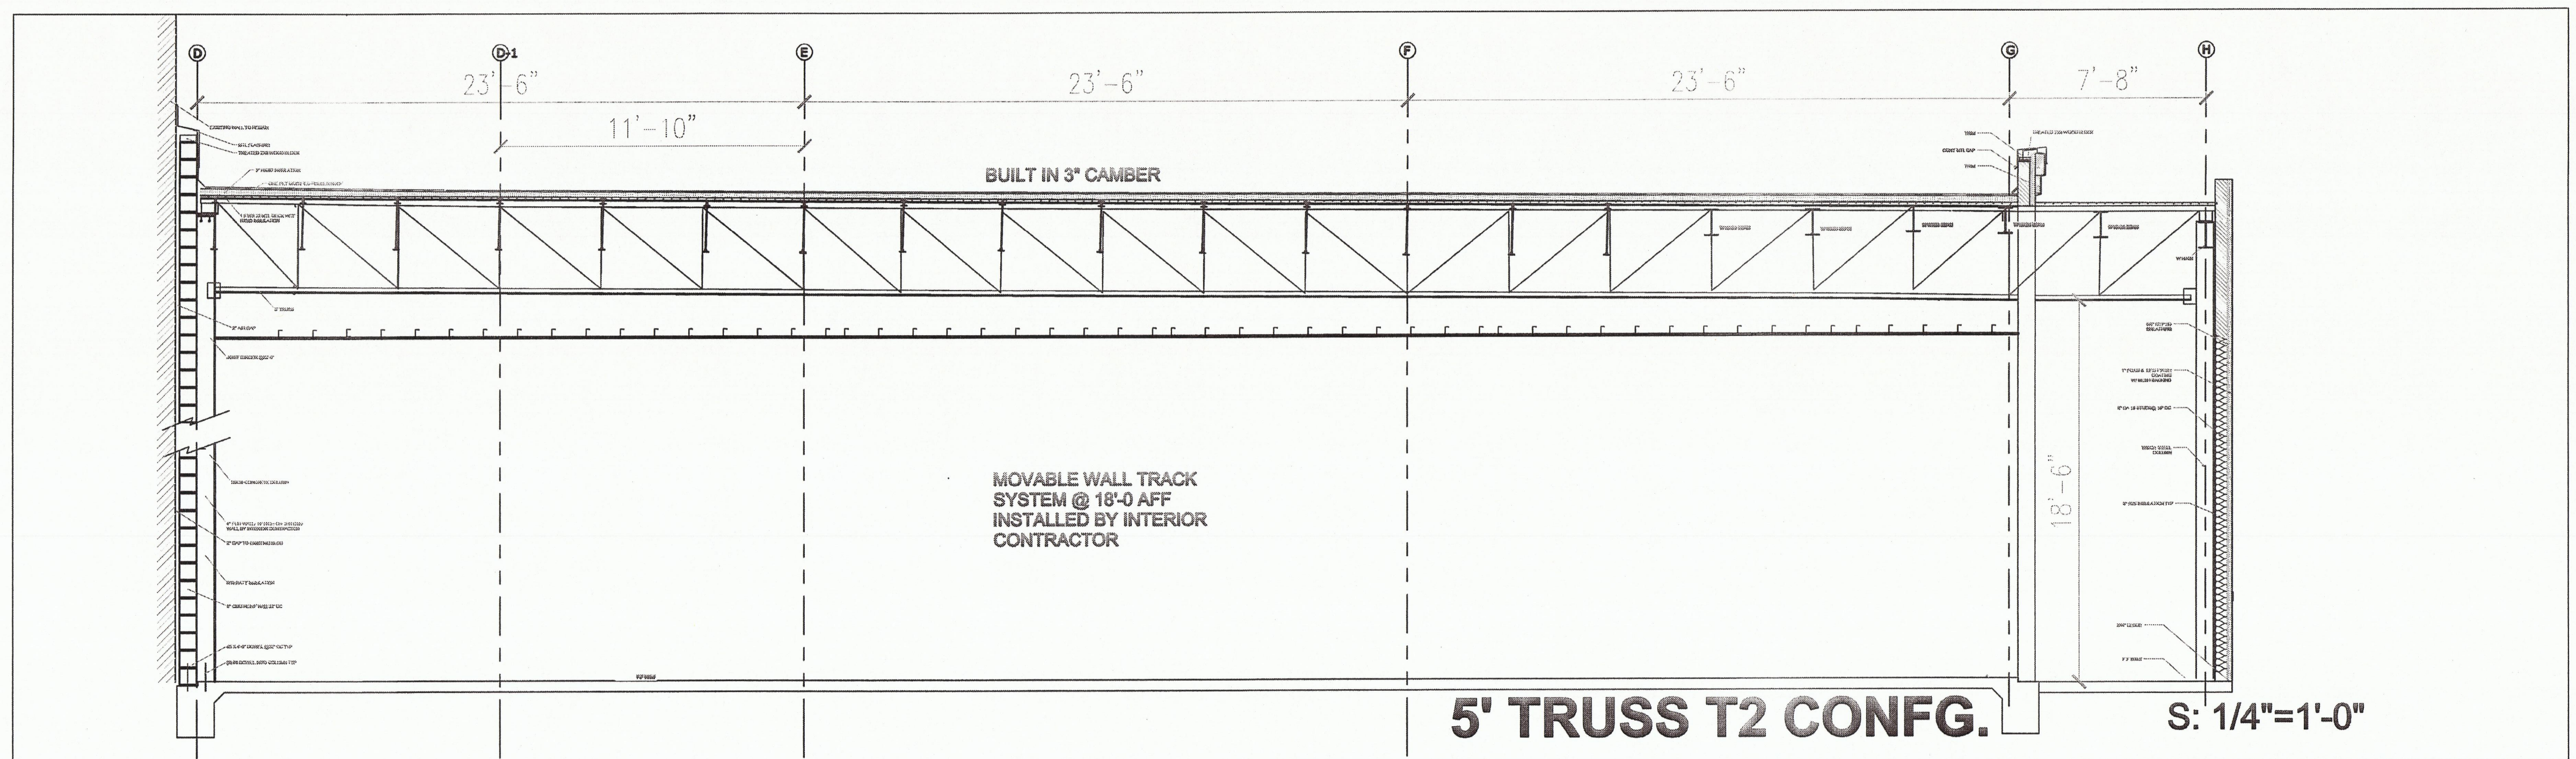


5' TRUSS T2 CONFIG.

S: 1/4"=1'-0"

CHAUCER'S
DESIGN STUDIO

949 SIMON DRIVE, PLANO, TX. 75025
TEL. 972.849.6848 E-MAIL: chaucerdesignbuilt@gmail.com

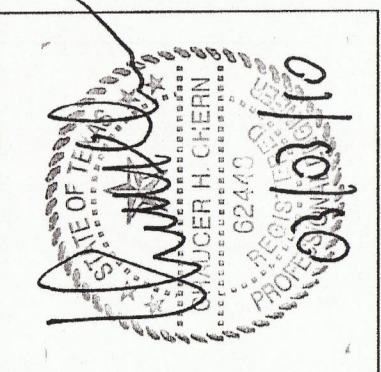

CROWN PLAZA HOTEL

14315 MIDWAY
ADDISON, TEXAS 75001

REVISION:

DRAFTER:
CHEHSIANG CHEN
DATE:
3/02/2010
S5