



TYPICAL BERM SECTION

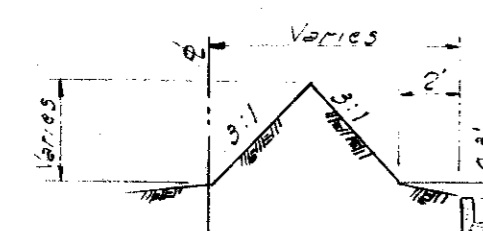

Note:
Walls & Steps Will Be Required
in Various Sidewalk Locations.

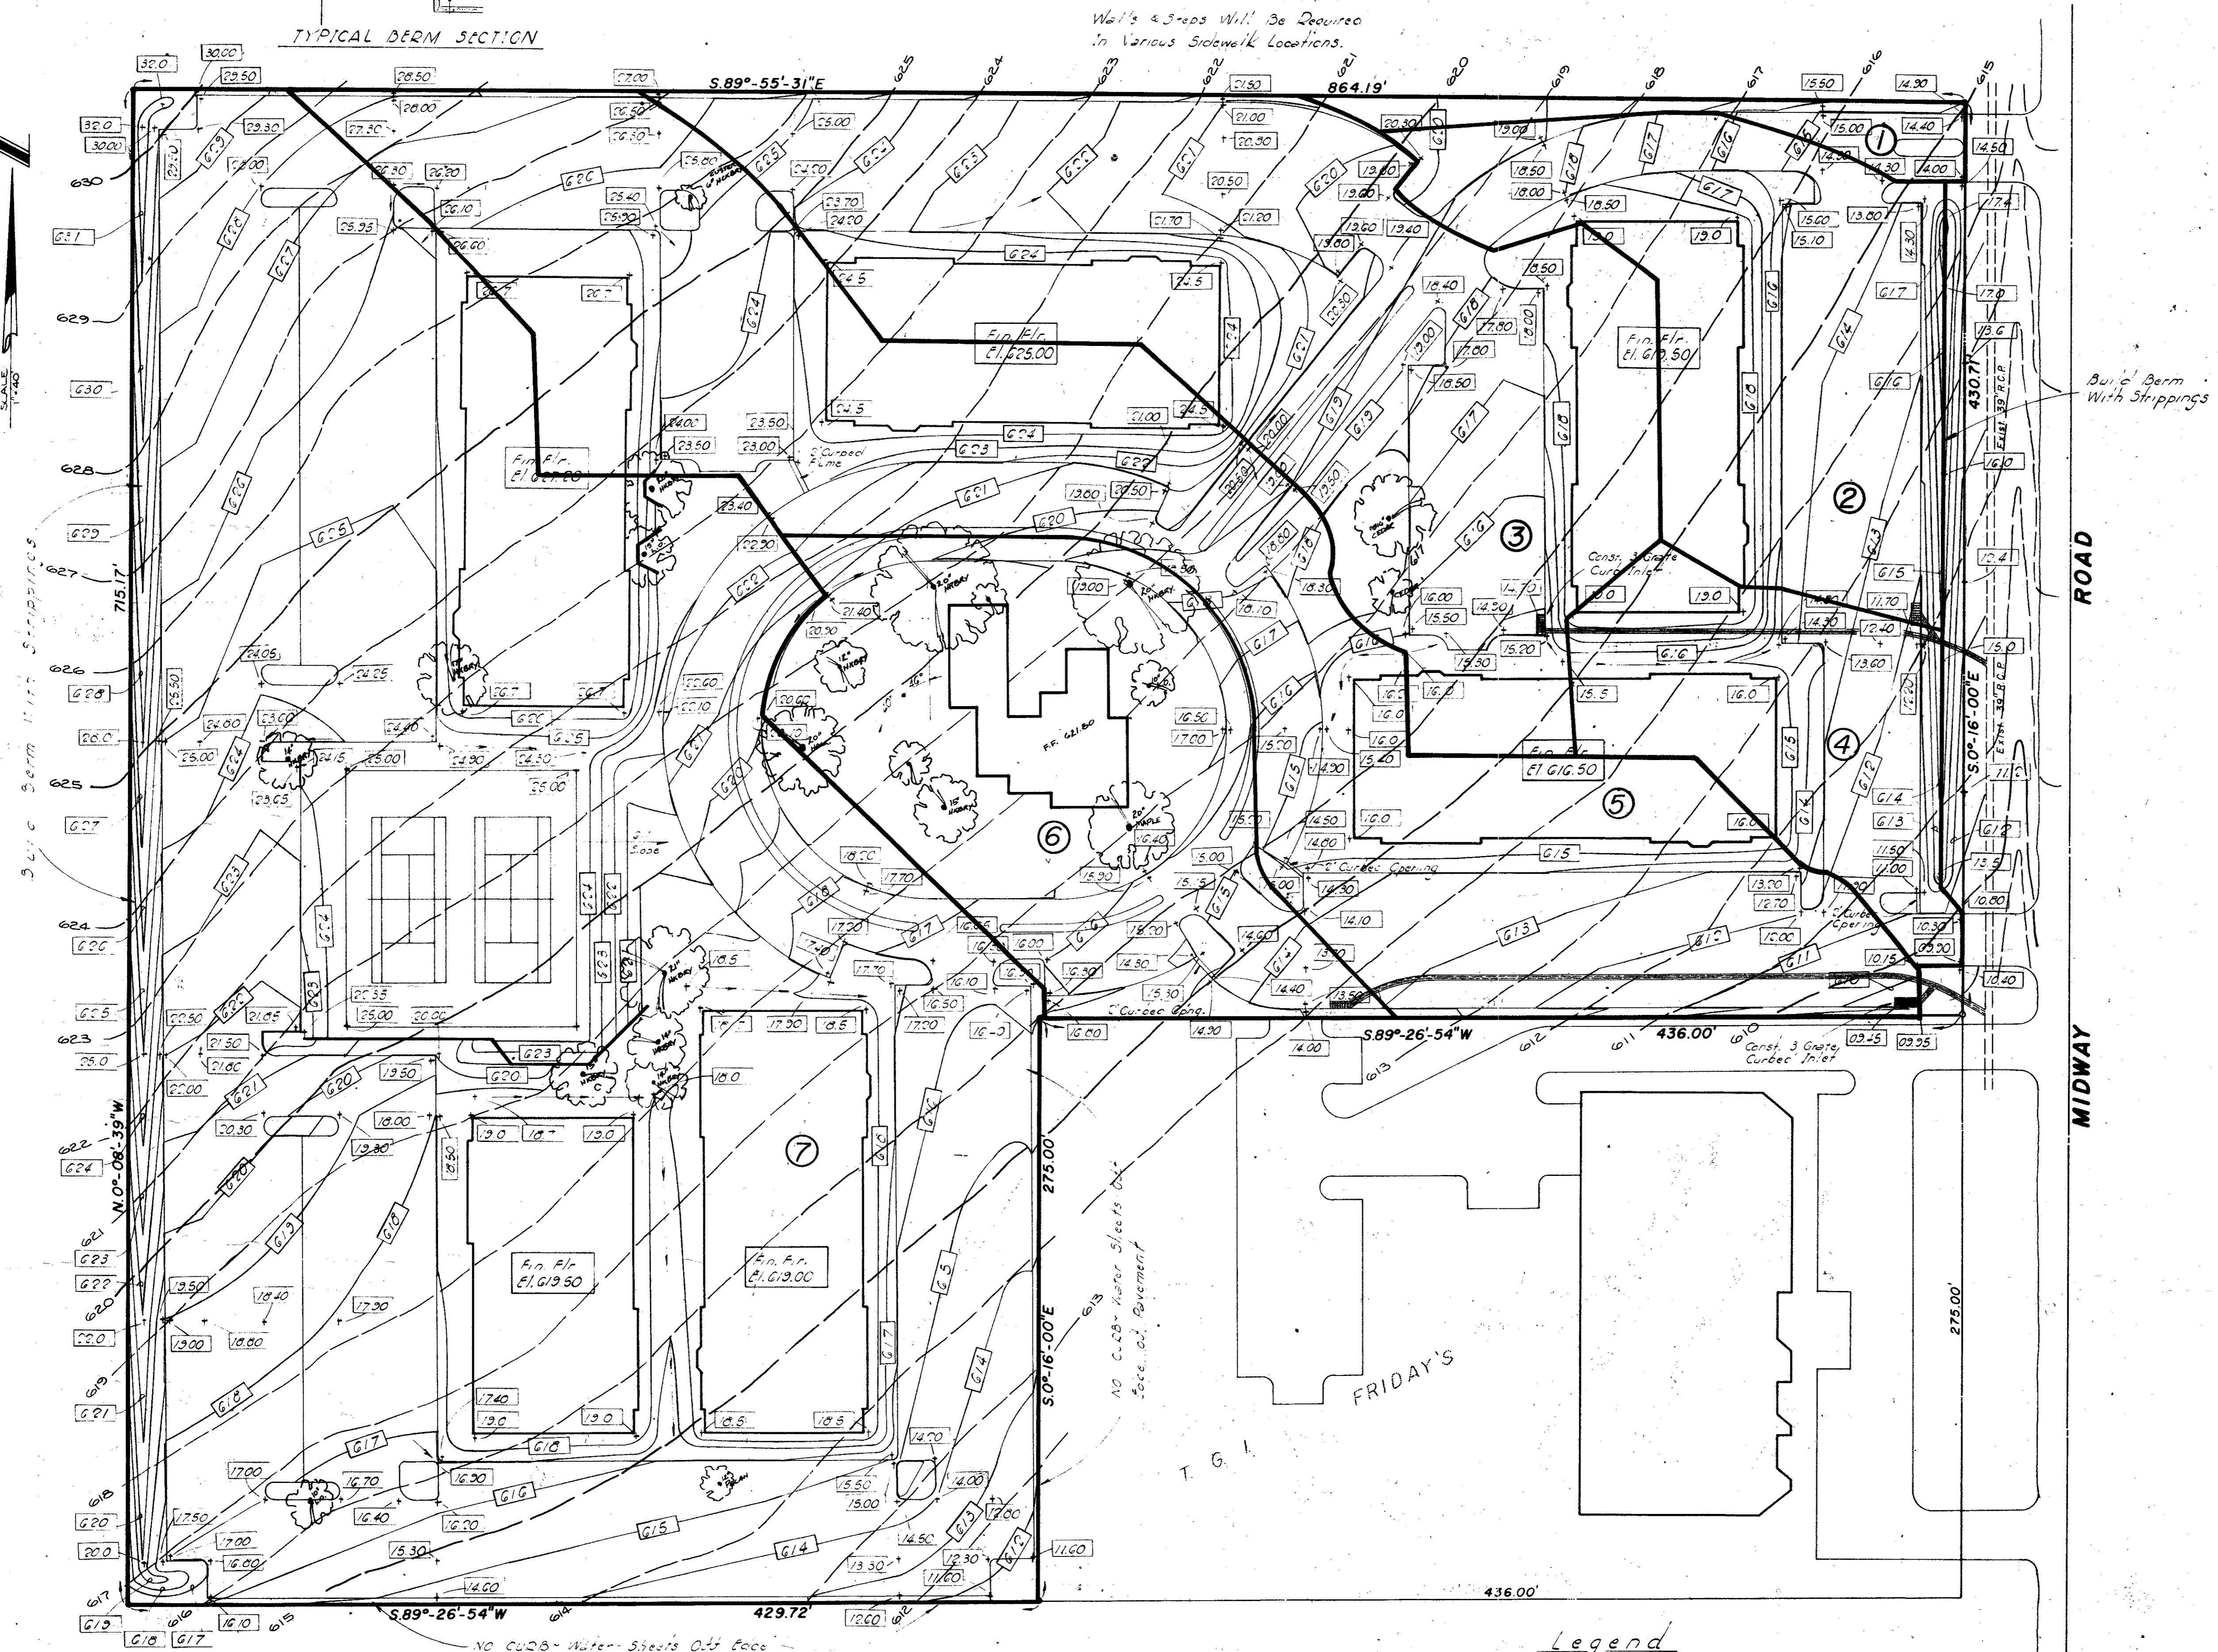

DRAINAGE AREA CALCULATIONS

Area	lc.	c.	I.	A.	Q ₁₀₀	How Drained	Bypass
1.	10 min.	0.8	7.8	0.14	0.9	Surface	0.9
2.	10 min.	0.8	7.8	0.90	5.6	2 Grate Inlet	0.
3.	10 min.	0.8	7.8	1.56	9.7	3 Grate Inlet	0.
4.	10 min.	0.8	7.8	0.5	3.1	Surface	3.1
5.	10 min.	0.8	7.8	1.97	12.3	3 Grate Inlet	4.3
6.	10 min.	0.8	7.8	0.95	5.9	2 Grate Inlet	0.
7.	10 min.	0.8	7.8	2.05	12.8	Surface by sheeting	0.

- Legend
- Existing Contour
 - - - Proposed Contour
 - + 15.00 Proposed Spot Elevation

NOTE:
Do not use these plans
for construction.

DRAINAGE AREA MAP
OFFICE IN THE PARK
DEPARTMENT OF PUBLIC WORKS
CITY OF ADDISON TEXAS
DALLAS COUNTY, TEXAS

OWNER
JAMES COKER
4227 HERSCHEL
DALLAS, TEXAS

DROMMER & ASSOCIATES
SURVEYORS & ENGINEERS
9202 MARKVILLE
DALLAS, TEXAS
231-8721

