



FOR ADDISON USE ONLY
 Permit Number: W-1253
 Location: 14605 to 14613 Hawthorne Ct.


APPLICATION
Right of Way Work Permit -PUBLIC UTILITY/CTP
 (For Public Utility/CTP - Street Cut/Excavation/Lane Closure)

PLEASE PRINT LEGIBLY

Date of application: 10-25-17
 Facility Owner Company: Spectrum Company Phone #: 214-935-8747
 Utility/CTP Representative: Lyle Bradley Cell Phone #: 214-846-5286
 General Contractor: STC Utility Services Company Phone #: 214-295-5422
 Site Supervisor Name: Chris Twidwell 24 hour phone #: 214-283-4706
 Work Site Address and Location: 14605 to 14613 Hawthorne Ct Ticket# 83121

Purpose and general description of work: Directional bore and place new CATV conduit to replace damaged cable
 Proposed Start Work Date: 10-30-17 Estimated Completion Date: 11-30-17

Pavement Cut? Yes No Directional Bore/Boring? Yes No
 Excavation? Yes No Lane Closure? Yes No Other: _____? Yes No

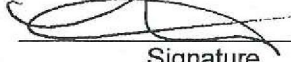Melissa Gonzalez  Project Coordinator
 Applicant's Printed Name Signature Position with Company

Applicant's Email: melissa.gonzalez@stcutility.com Applicant's Phone Number: 817-683-0478

Chris Twidwell 214-283-4706 STC Utility Services
 Direct Supervisor's Printed Name Phone Number Company Name

FOR ADDISON USE ONLY

Received By: DW via Email Entered? Yes Received Date: 10/25/17 10:17 AM

Approved By: Dave Wilde Inspector: JF Issue Date: 10/26/17

Plans Submitted? Yes No N/A Traffic Control Plan Submitted? Yes No N/A Expiration Date: 11/9/17

Insurance Provided? Yes No On File Performance/Maintenance Bond? Yes No On File N/A

Fee Paid: NA Receipt#: CTP Date: 11-3-17 Processed By: Maria S.

Picked Up By: John Company: STC Date & Time: 11-3-17 10:18 AM

TOWN OF ADDISON INFRASTRUCTURE AND DEVELOPMENT SERVICES
 DEPARTMENT ATTN.: RIGHT OF WAY PERMIT - DAVE WILDE 972-450-2847
 16801 WESTGROVE RD. ADDISON, TX 75001-9010
 PHONE: 972-450-2871 FAX: 972-450-2837



FOR ADDISON USE ONLY	
Permit Number:	<u>W-1253</u>
Location:	<u>14605.613 Hawthorne Ct</u>

APPLICATION
Right of Way Work Permit -PUBLIC UTILITY/CTP
(For Public Utility/CTP - Street Cut/Excavation/Lane Closure)

Sub-Contractor List

PLEASE PRINT LEGIBLY

General Contractor's Name: STC Utilty **General Contractor's Phone #:** 214-295-5422

Sub-Contractor #1 Company Name: _____ **Address:** _____

Print Sub-Contractor's Name: _____ **Sub-Contractor Phone #:** _____

Print Site Supervisor's Name: _____ **Supervisor's Phone #:** _____

Insurance Provided? Yes No On File

Sub-Contractor #2 Company Name: _____ **Address:** _____

Print Sub-Contractor's Name: _____ **Sub-Contractor Phone #:** _____

Print Supervisor's Name: _____ **Supervisor's Phone #:** _____

Insurance Provided? Yes No On File

Sub-Contractor #3 Company Name: _____ **Address:** _____

Print Sub-Contractor's Name: _____ **Sub-Contractor Phone #:** _____

Print Supervisor's Name: _____ **Supervisor's Phone #:** _____

Insurance Provided? Yes No On File

Peggy Price


From: RMO_Robot@charter.com
Sent: Thursday, October 19, 2017 11:08 AM
To: Permits@kinetic-eng.com; Mike_Akard@kinetic-eng.com; RMO@kinetic-eng.com; david_huss@kinetic-eng.com; C-Joy.Heaton@charter.com; David.hatton@dfw-telecom.com; Vicki.moore@dfw-telecom.com; Dayna.lapoma@dfw-telecom.com; Laura Pedersen; Chris Pedersen; Chris Ottenhausen; Peggy Price; Chris Twidwell; Mike Cornett; DeeAnn Gentry; Melissa Gonzalez; Lyle.Bradley@Charter.com; C-Gage.Joyce@charter.com
Subject: RMO - New ticket #83121 - There is a ticket assigned to you.
Attachments: ATT00001.jpg; ATT00002.jpg
Importance: Low

There has been a ticket assigned to you. [Click to view.](#)


RMWO Ticket #:	83121
PRIN:	Dallas
Entered By:	Roper, Chris
Authorized By:	Blanco, Anthony
Routed To:	STC-Utilities
Assigned To:	Bradley, Lyle
Date of Order:	10/18/2017
Date Completed:	
Completed By:	
Tech ID / Cell phone:	1393 / 9728776315
Node / Amp:	1K04 / A5D3
TDR Sent:	(X)Yes
Location:	14605 to 14613 Hawthorne Ct, Addison, Tx
Description:	Replace bad span from LE to 10v tap, follow temp
Type of Repair:	[X]UG
Repair of:	[X]Cable
Cable sizes	.625 CA [X]UG 102 feet
Direct bury?	(X)No
Type of soil:	[X]Dirt [X]Concrete
Is temp line placed?	(X)Yes [X]UG
Is temp spliced?	(X)No
Orange St. crossing?	(X)Yes 1 street crossing



View1, Default

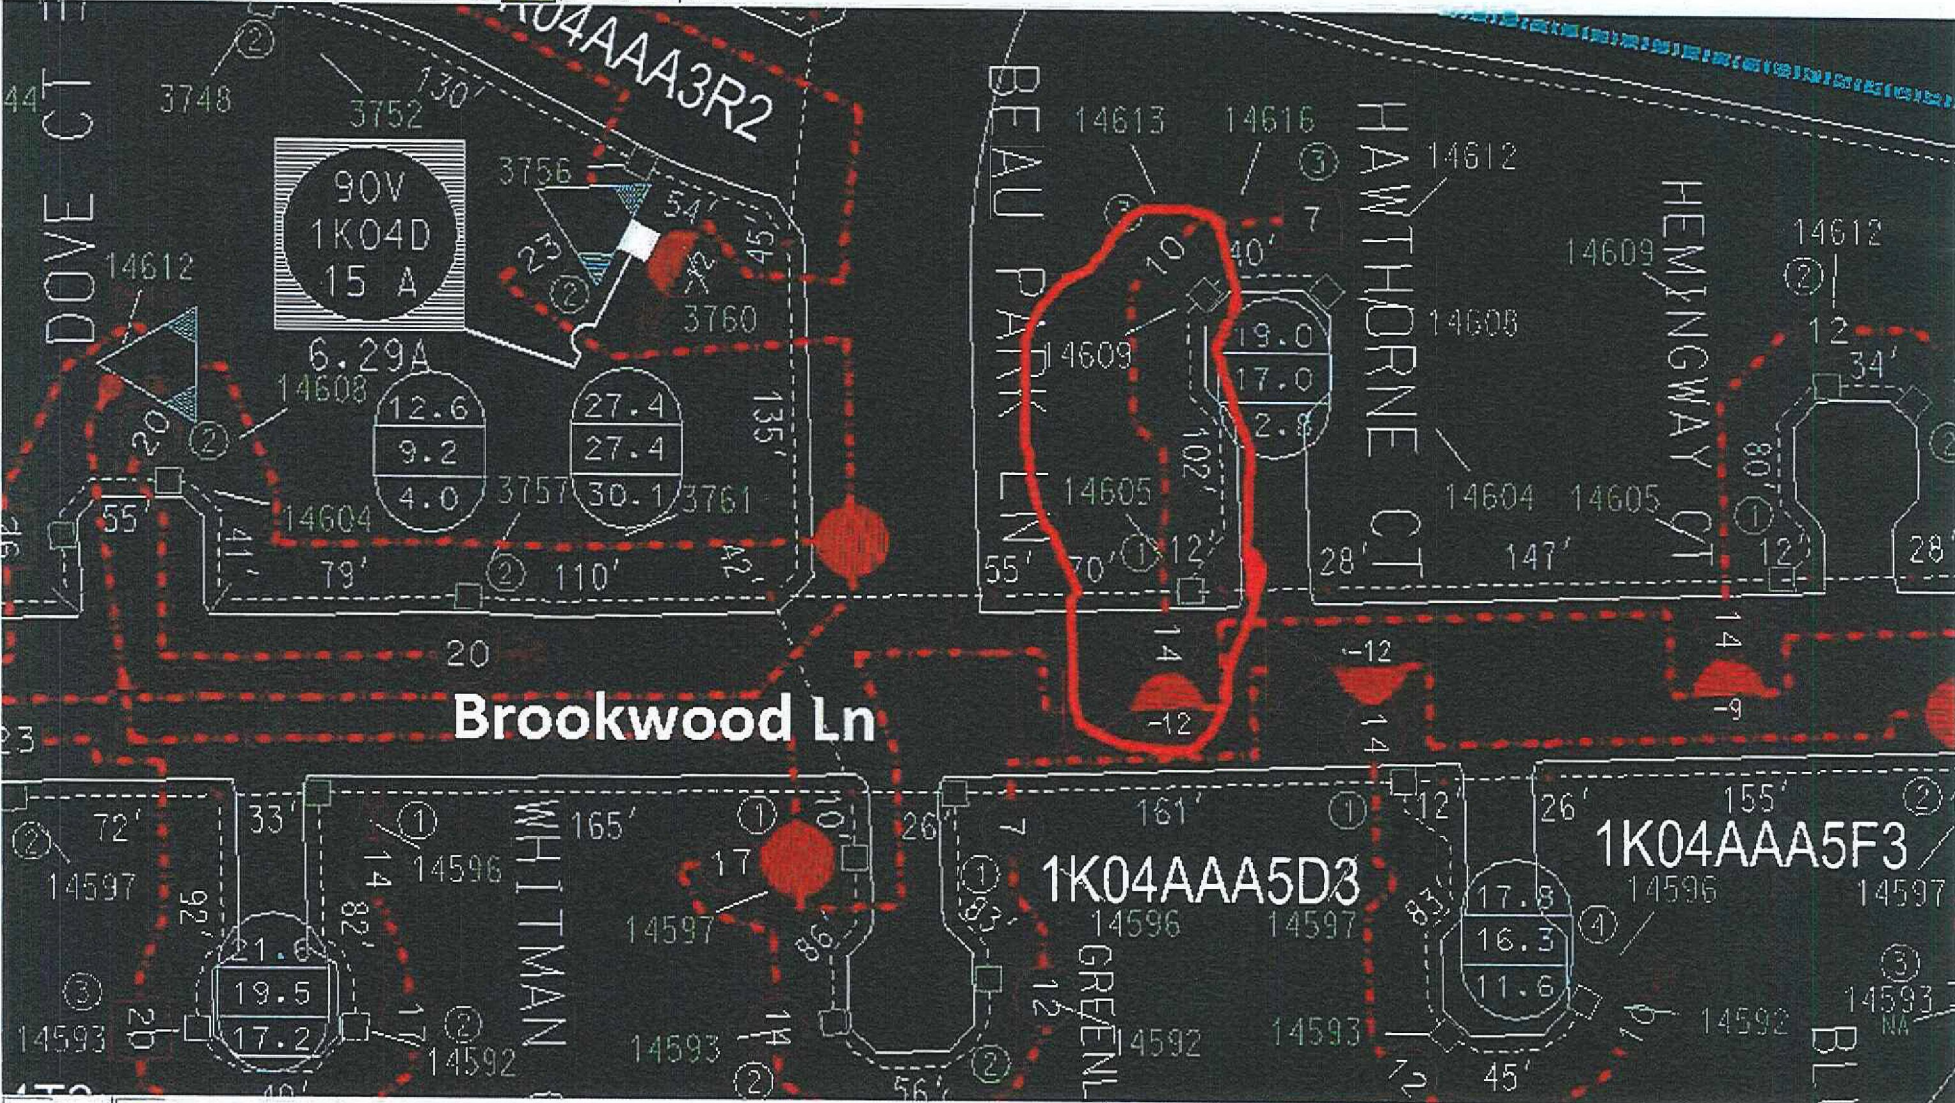

**RIGHT OF WAY, EXCAVATION &
LANE CLOSURE PERMIT**

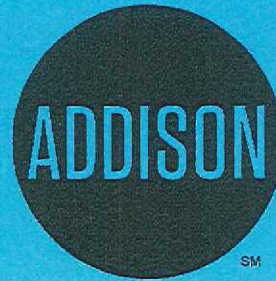

**INFRASTRUCTURE &
DEVELOPMENT SERVICES**

16801 WESTGROVE DRIVE
ADDISON, TEXAS 75001
972.450.2871

W-1253

PERMIT NUMBER

10/30/17

START DATE

11/30/17

STC UTILITY SERVICES SPECTRUM

EST. COMPLETION DATE

CONTRACTOR

FOR

14605-613 HAWTHORNE CT

LOCATION (ADDRESS)

FROM BROOKWOOD TO ADDRESS

LOCATION (ACTUAL)

BORE & PLACE NEW CONDUIT TO REPLACE DAMAGED CABLE

TYPE OF WORK

THIS CARD MUST BE DISPLAYED ON THE JOB SITE AT ALL TIMES.