

DN

2003 Oncor Emergency Response

... RESPONSE

Jim



Oncor
Distribution Division
14400 Josey Lane
Farmers Branch, TX 75234

March 4, 2003

Ron Whitehead
City Manager
Town of Addison
5300 Beltline Rd.
Addison, Texas

Mike Murphy

cc *Steve Chutcheian*
Luke Jalvert
Robin Jones
Jerry Davis
Noel Padden 3/31/03

Re: TXU Gas Facilities

Dear Mr. Whitehead: *Mike*

Oncor is the new name for TXU Corporation's regulated energy delivery business. Oncor employees are authorized service providers for TXU Gas.

TXU Gas owns and operates natural gas facilities located within your area of jurisdiction. Federal and State regulations require that TXU Gas establish and maintain contact with appropriate public officials in order to minimize hazards if an unforeseen event occurs which involves TXU Gas Company facilities.

TXU Gas considers an emergency as any occurrence involving any TXU Gas facility which presents an immediate hazard to people or property and includes, but is not limited to the following:

1. A pipeline rupture
2. A fire
3. An explosion
4. A major gas leak
5. Damage by outside forces to TXU Gas property

If you become aware of any event that may involve or affect TXU Gas facilities, please call the appropriate 24-hour emergency response telephone number listed on the attached information.

In the event of an emergency, TXU Gas will implement appropriate action of (1) protect the public, (2) protect public property and (3) protect Company facilities. TXU Gas will work with your department to minimize injury and damage to persons and property.

Do not hesitate to contact me at 972-888-1302 if you would like additional information.

Sincerely,

Jeanne Hooker

Jeanne Hooker
Area Relations Manager

Attachment

Received By: _____

Date: _____

**TXU GAS DISTRIBUTION
EMERGENCY TELEPHONE NUMBERS
March 4, 2003**

24 HOUR EMERGENCY RESPONSE NUMBER

TXU Gas Distribution 1-800-817-8090

Gas Contacts for Service Request

Line Locate (Call before you Dig) 1-800-344-8377
General Customer Service 1-800-460-3030

Area Contacts

<u>Contact Person</u>	<u>Number</u>	
Jesse Oquendo	972-253-2451	Office
	214-536-9241	Cell
	972-252-6471	Home
Kim Lenamond	972-253-2459	Office
	214-957-328	Cell
	972-223-707	Home
Marc Chapman	214-426-7029	Office
	972-932-8317	Home
Scott Powell	214-426-7080	Office
	972-734-0316	Home

WARNING

**GAS PIPELINE
TXU GAS DISTRIBUTION**

**FOR LINE LOCATIONS
CALL 1-800-344-8377**

**TO REPORT AN EMERGENCY
CALL 1-800-817-8090**

IT IS A VIOLATION OF FEDERAL LAW TO REMOVE THIS SIGN

WARNING

GAS PIPELINE

IN THIS AREA

**TXU LONE STAR
PIPELINE**

**CALL 214-741-1671 or
1-800-817-8090**

IT IS A VIOLATION OF FEDERAL LAW TO REMOVE THIS SIGN



**G
A
S**

**P
I
P
E
L
I
N
E**

IT IS A VIOLATION
OF LAW TO
REMOVE THIS SIGN


**TXU
LONE STAR
PIPELINE**

FOR LINE
LOCATIONS CALL
1-800-344-8377

STAKE TYPE PIPELINE MARKER,
WARNING SIGN
FOR DISTRIBUTION DIVISION

DECAL SHALL BE MADE USING 3M BRAND 2-MIL SCOTCHCAL 3650 SERIES (OR EQUIVALENT) VINYL AND BE 2 7/8" WIDE BY 16" LONG. THE DECAL SHALL BE BLACK WITH YELLOW LETTERS FOR "WARNING". ALL BLACK AND YELLOW INKS SHALL BE OF QUALITY GRADE. THE COLORS BLACK AND YELLOW SHALL BE THOSE OF OPAQUE GLOSSY SAMPLES AS SPECIFIED IN TABLE 1 OF AMERICAN NATIONAL STANDARD Z 83.1-1971, SAFETY COLOR CODE FOR MARKING PHYSICAL HAZARDS. IF USING SCOTCHCAL 3650 USE 3M BRAND BLACK INK #3905. THE DECAL IS TO BE LAMINATED USING A CLEAR, 1 MIL POLYVINYL FLUORIDE FILM (FOR UV AND COLOR RETENTION PROTECTION).


COPYRIGHT 1989 - 1999 TXU ELECTRIC COMPANY ALL RIGHTS RESERVED

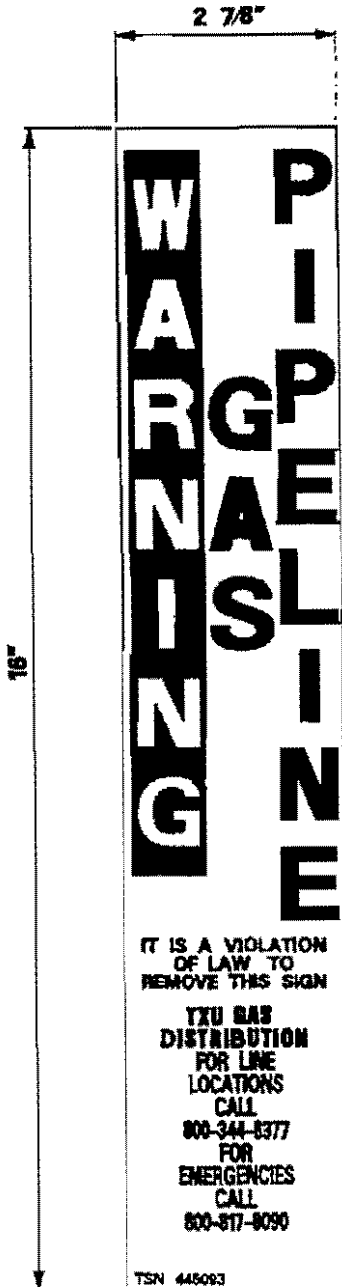

STANDARD PROPORTIONS FOR WARNING SIGN ARE AS FOLLOWS:

Black Rect. Panel Height x Width inches	Word "WARNING" Height/Thickness of Letters inches	Word "GAS PIPELINE" Height/Thickness of Letters inches
16 X 1	1 1/4 STROKE	1 1/4 STROKE

ANY CHANGES TO THIS SIGN MUST CORRESPOND TO PARAGRAPH 192.707 OF TITLE 49, PART 192-TRANSPORTATION OF NATURAL AND OTHER GAS PIPELINE: MINIMUM FEDERAL SAFETY STANDARDS.

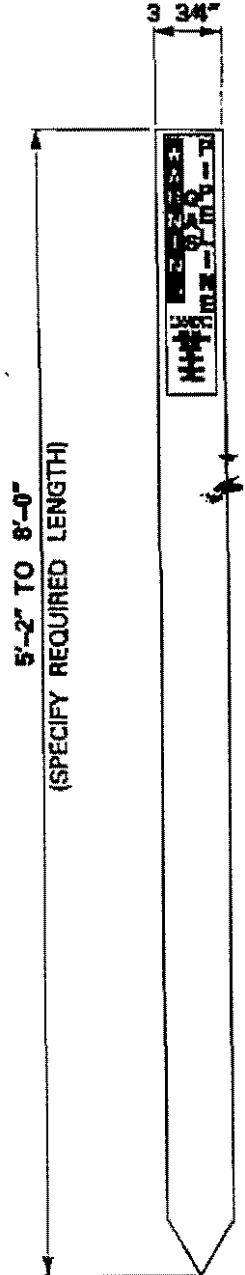

NOTE: When ordering for the first time, a Pipe Driver should be order.

DATE	REVISION	DRAWN BY	DESIGNED BY	APPROVED
11-01-99	CHANGED FROM TO THE NEW COMPANY NAME	O. MORALES	MIKE CONNER	X
08-99	REVISED AND CHANGED THE DESIGN OF THE WARNING SIGN	O. MORALES	MIKE CONNER	ED OSTROVICH

APPROVED BY



WARNING

GAS PIPELINE

TXU GAS DISTRIBUTION

FOR LINE LOCATIONS

CALL 1-800-344-8377

TO REPORT AN EMERGENCY

CALL 1-800-817-8090