



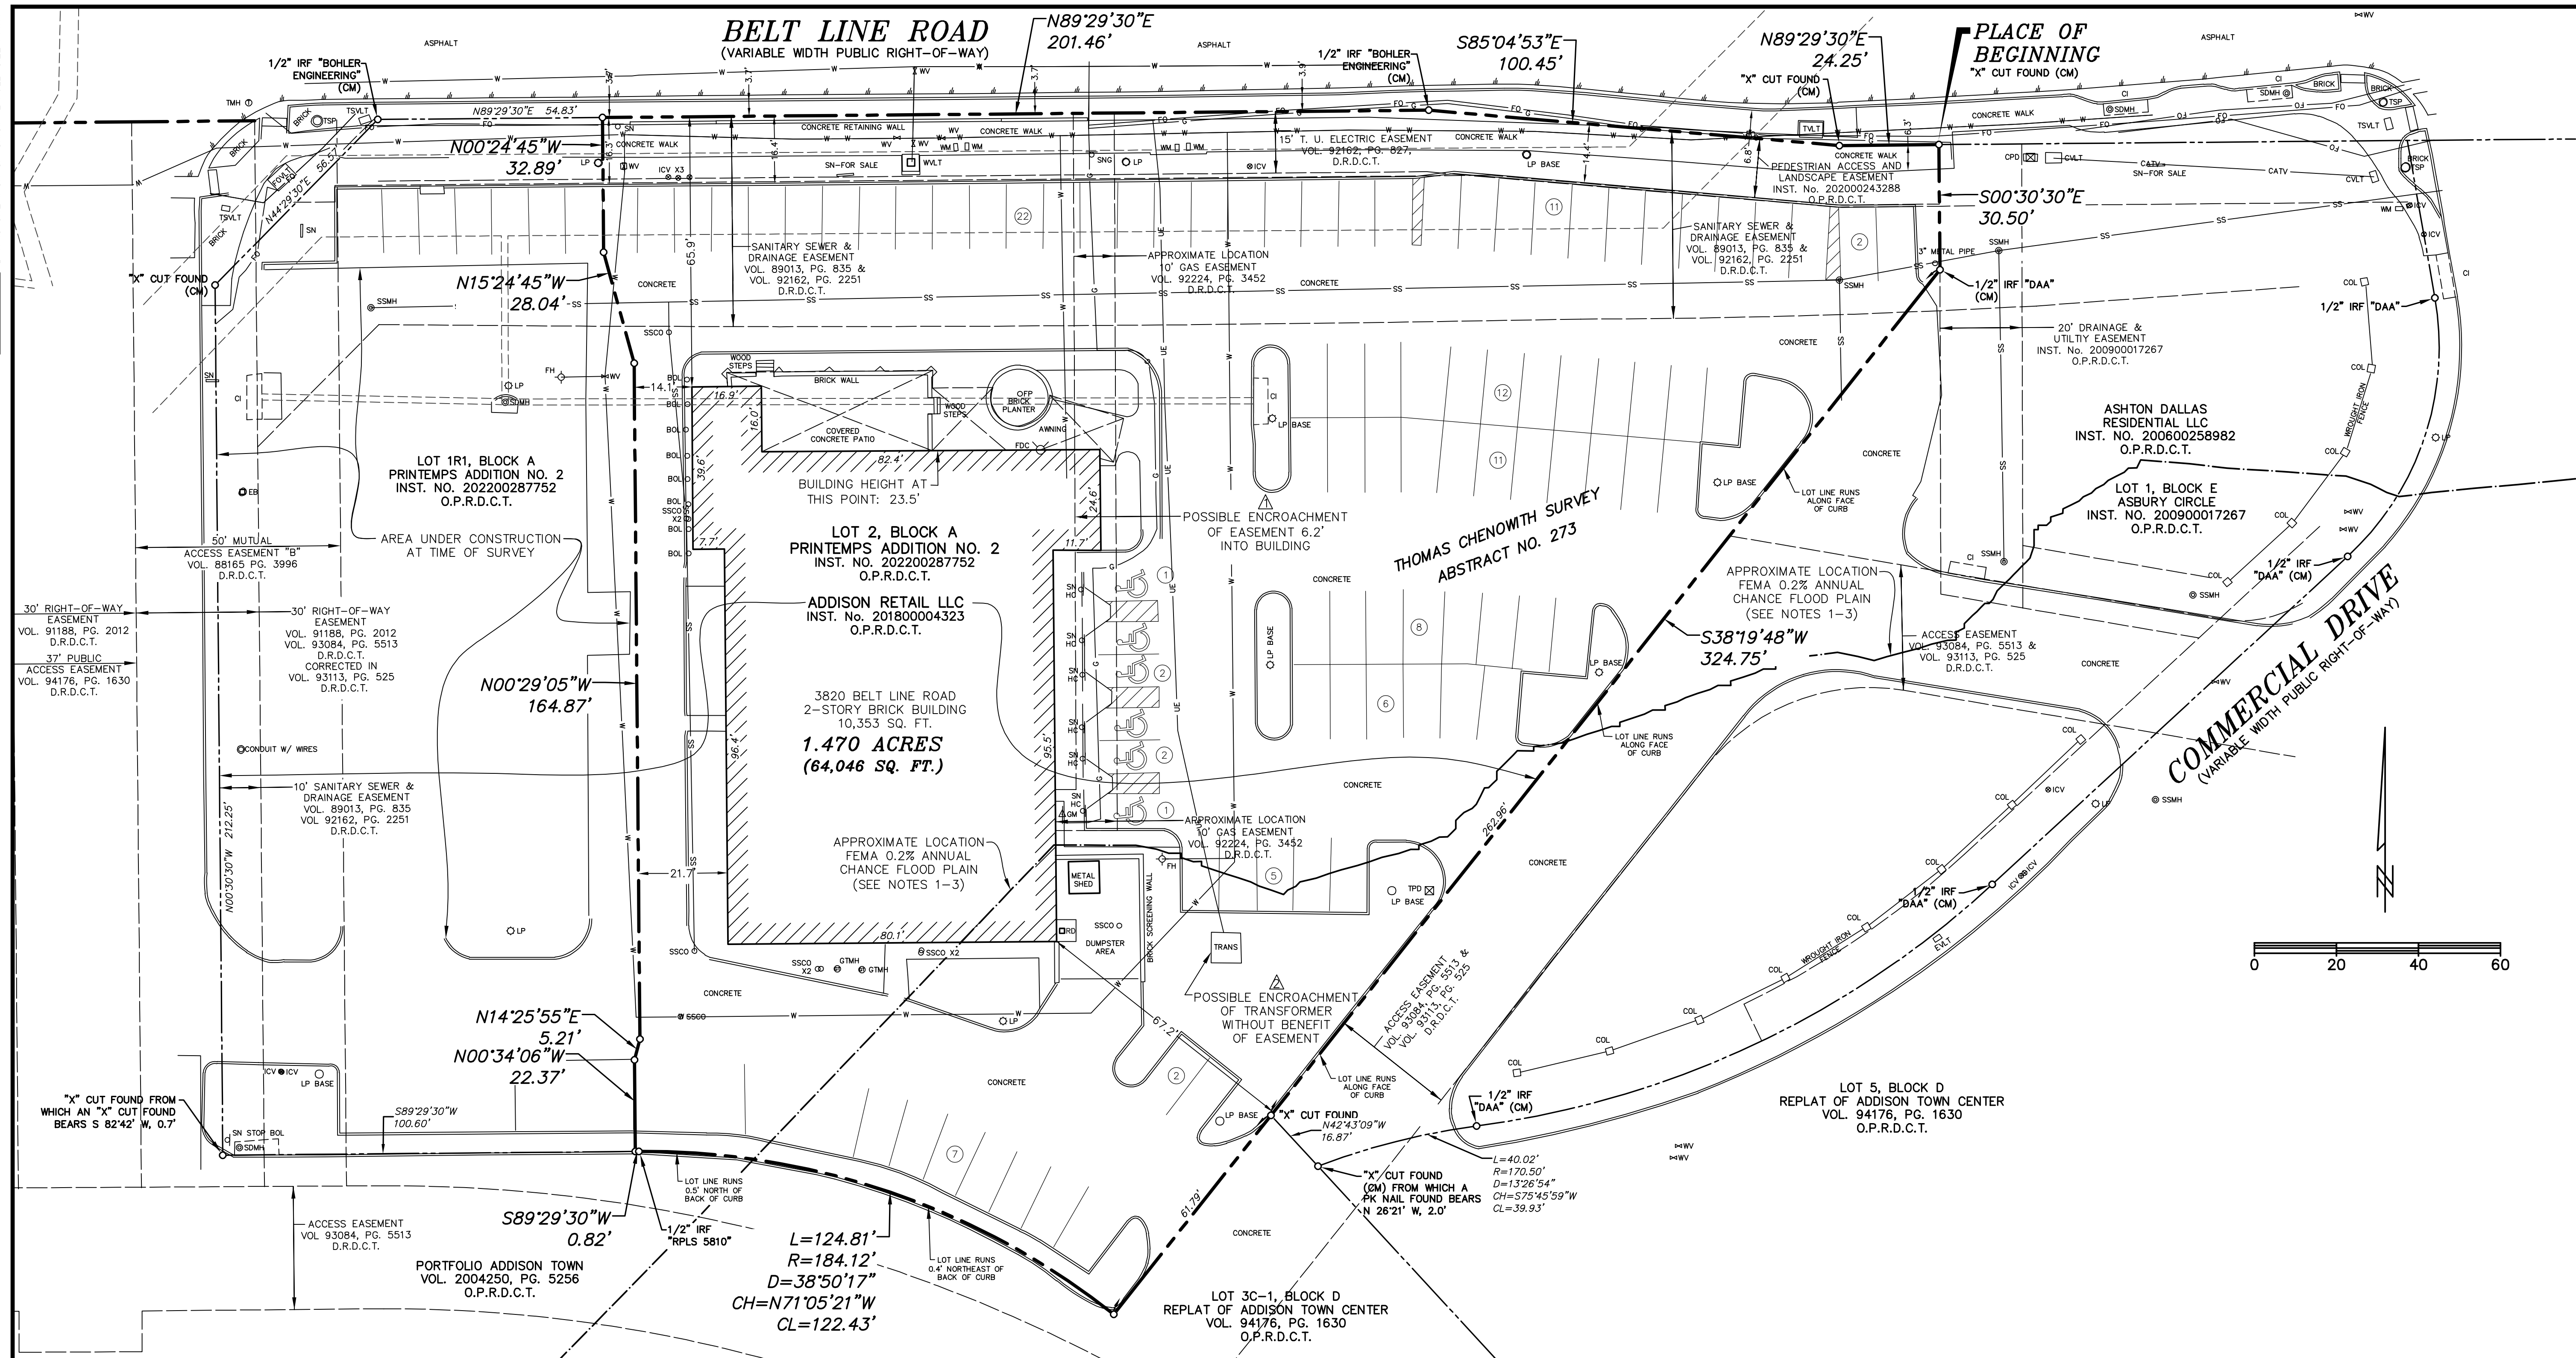

* L E G E N D *			
BOL	BOLLARD	IRS	IRON ROD SET
CI	CURB INLET	LP☐	LIGHT POLE
CM	CONTROLLING MONUMENT	MB	MAILBOX
CMP	CORRUGATED METAL STORM DRAIN PIPE	O.P.R.D.C.T.	OFFICIAL PUBLIC RECORDS, DALLAS COUNTY, TEXAS
CONC.	CONCRETE	PP	POWER POLE
CPD	CABLE PEDESTAL	PPC	POWER POLE W/CONDUIT
CVLT	CABLE VAULT	PLP	POWER POLE W/LIGHT POLE
D.R.C.D.T.	DEED RECORDS, DALLAS COUNTY, TEXAS	PPT	POWER POLE W/TRANSFORMER
DI	DROP INLET	RCP	CONCRETE STORM DRAIN PIPE
EB	ELECTRIC BOX	RD ☐	ROOF DRAIN
EM	ELECTRIC MANHOLE	SDMH	STORM DRAIN MANHOLE
EMH	ELECTRIC MANHOLE	SHD	SPRINKLER HEAD
EVL	ELECTRIC VAULT	SN☐	SIGN
FD	FIRE DEPARTMENT CONNECTION	SNH☐	HANDICAP PARKING SIGN
FD☐	FIRE HYDRANT	SNFO	UNDERGROUND FIBER OPTIC MARKER
FOLVT	FIBER OPTIC VAULT	SSAH☐	SANITARY SEWER MANHOLE
FP	FLAG POLE	SSCO☐	SANITARY SEWER CLEANOUT
GI	GRATE INLET	TPD ☐	TELEPHONE PEDESTAL
GL	GROUND LIGHT	TRANS	TRANSFORMER PAD
GM ☐	GAS METER	TSS	TRAFFIC SIGNAL BOX
GMH☐	GAS MANHOLE	TSP	TRAFFIC SIGNAL POLE
GMH☐	GAS MANHOLE	TVLT	TELEPHONE VAULT
GTMH☐	GREASE TRAP MANHOLE	TDOOT	TEXAS DEPT. OF TRANSPORTATION
GTS ☐	GAS TEST STATION	WM ☐	WATER METER
GUY ☐	GUY WIRE	WMH ☐	WATER MANHOLE
HDWL	CONCRETE HEADWALL	WV ☐	WATER VALVE
IOV ☐	IRRIGATION CONTROL VALVE	WYLT	WATER VALVE
IRF	IRON ROD, FOUND	OE☐	OVERHEAD ELECTRIC LINE

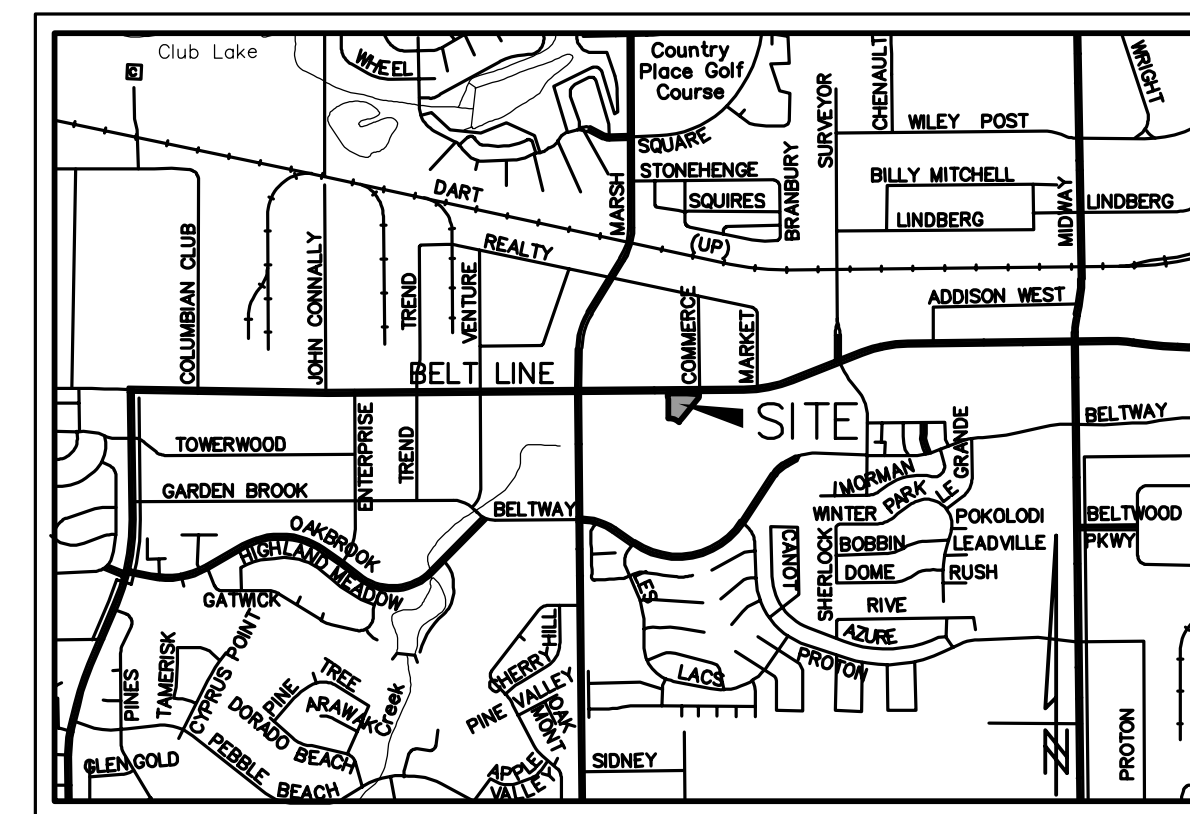

VICINITY MAP
NOT TO SCALE

**ALTA/NSPS
LAND TITLE SURVEY**

WIER & ASSOCIATES, INC.
ENGINEERS SURVEYORS LAND PLANNERS
2201 E. LAHAR BLVD., SUITE 200E ARLINGTON, TEXAS 76006 METRO (817) 467-7700
Texas Firm Registration No. F-27176 www.WierAssociates.com
Texas Board of Professional Land Surveying Registration No. 10033900

REVISIONS	DATE	BY
ADDED NOTE 14	11/11/22	ALS
UPDATED TITLE COMMITMENT	11/14/22	ALS
ATTORNEY COMMENTS	11/14/22	ALS
UPDATED TRACT 3 DOCUMENT INFO	12/6/22	JPG

ALTAIRPS LAND TITLE SURVEY
LOT 2, BLOCK A, PRINTEMPS ADDITION NO. 2
LOCATED IN THOMAS CHENOWETH SURVEY, ABSTRACT No. 273
TOWN OF ADDISON, DALLAS COUNTY, TEXAS

COPYRIGHT ©
WIER & ASSOCIATES, INC.
LAST SHEET EDITED
DATE 12/6/2022
WA# 22051
SHEET NO
1 OF 2