

STATE OF TEXAS
COUNTY OF DALLAS

WHEREAS, HARRIS CORPORATION, a DELAWARE CORPORATION is the owner of a tract of land out of the G. W. Fisher Survey, Abstract No. 482 and being situated in the City of Addison, Dallas County, Texas, and being more particularly described as follows:
Beginning at the intersection of the west line of Dallas Parkway (a 200' ROW) and the south line of Keller Springs Road (a 50' ROW);
THENCE the following bearings and distances along the said west line of Dallas Parkway: S. 0° 57' 45" W., 61.25 feet to the beginning of a curve to the right having a central angle of 6° 51' 00" and a radius of 2191.83 feet; Thence along said curve 762.18 feet to the end of said curve; Thence S. 7° 48' 45" W., 148.95 feet to the beginning of a curve to the left having a central angle of 8° 17' 00" and a radius of 2391.83 feet; Thence along said curve 345.79 feet to the end of said curve; Thence S. 0° 28' 15" E., 84.80 feet to an iron pin for corner, said point being in the north line of West Road (a 50' ROW);
THENCE N. 89° 37' 15" W., leaving said west line of Dallas Parkway and along said north line of West Road, 1185.59 feet to a point for corner;
THENCE N. 0° 22' 45" E., 899.90 feet to a point in the said south line of Keller Springs Road;
THENCE S. 89° 37' 15" E., 1242.37 feet along the said south line of Keller Springs Road to the Place of Beginning and containing 25,000 acres of land.

NOW, THEREFORE, KNOW ALL MEN BY THESE PRESENTS:

THAT HARRIS CORPORATION, a DELAWARE CORPORATION, acting herein by and through its duly authorized officers, does hereby adopt this plat designating the hereinabove described property as HARRIS ADDITION, and Addition to the City of Addison, Texas, and does hereby dedicate to the public use forever the streets, alleys and public use areas shown thereon. The easements, as shown are hereby reserved for the purposes as indicated. No buildings, fences, trees, shrubs, or other improvements or growths shall be constructed or placed upon, over, or across the Utility Easements as shown. Said Utility Easements being hereby reserved for the mutual use and accommodation of all public utilities desiring to use or using same. All and any public utility shall have the right to remove and keep removed all or parts of any buildings, fences, shrubs, trees, or other improvements or growths which may in any way endanger or interfere with the construction, maintenance or efficiency of its respective systems on said Easements and all public utilities shall at all times have the full right of ingress and egress to or from and upon said Easement for the purpose of constructing, reconstructing, inspecting, patrolling, maintaining and adding to or removing all or parts of its respective systems without the necessity at any time of procuring the permission of anyone. This plat approved subject to all platting ordinances, rules, regulations, and resolutions of the City of Addison, Texas.

Witness my hand at Dallas, Texas, this the 25TH day of JANUARY, A.D., 1978

HARRIS CORPORATION
Donald J. Shapiro
DONALD J. SHAPIRO, Vice President Manufacturing
DATA COMMUNICATION DIVISION

STATE OF TEXAS
COUNTY OF DALLAS

Before me, the undersigned, a Notary Public in and for said County and State, on this day personally appeared DONALD J. SHAPIRO, known to me to be the person, and officer whose name is subscribed to the foregoing instrument and acknowledged to me that the same was the act of the said HARRIS CORPORATION, a DELAWARE CORPORATION, and that he executed the same as an act of such corporation for the purposes and consideration therein expressed, and in the capacity therein stated.

Given under my hand and seal of office, this the 25TH day of January, A.D., 1978

Joseph C. Neesen
Notary Public in and for Dallas County, Texas

ENGINEERS CERTIFICATE
KNOW ALL MEN BY THESE PRESENTS that I, J. G. THREADGILL, do hereby certify that I prepared this plat from an actual and accurate survey of the land and that the corner monuments shown were properly placed under my supervision in accordance with the platting rules and regulations of the City of Addison, Texas.

J. G. Threadgill
J. G. THREADGILL, P. E.

STATE OF TEXAS
COUNTY OF DALLAS

Before me, the undersigned, a Notary Public in and for Dallas County, Texas, on this day personally appeared J. G. THREADGILL, known to me to be the person whose name is subscribed to the foregoing instrument and acknowledged to me that he executed the same for the purpose and consideration therein expressed.


Given under my hand and seal of office, this the 25TH day of January, 1978

Joseph C. Neesen
Notary Public in and for Dallas County, Texas

CERTIFICATE OF APPROVAL

APPROVED this 21st day of February, 1978 by the City Council of the City of Addison, Texas.

Jim Kelly MAYOR
John W. Milligan CITY SECRETARY

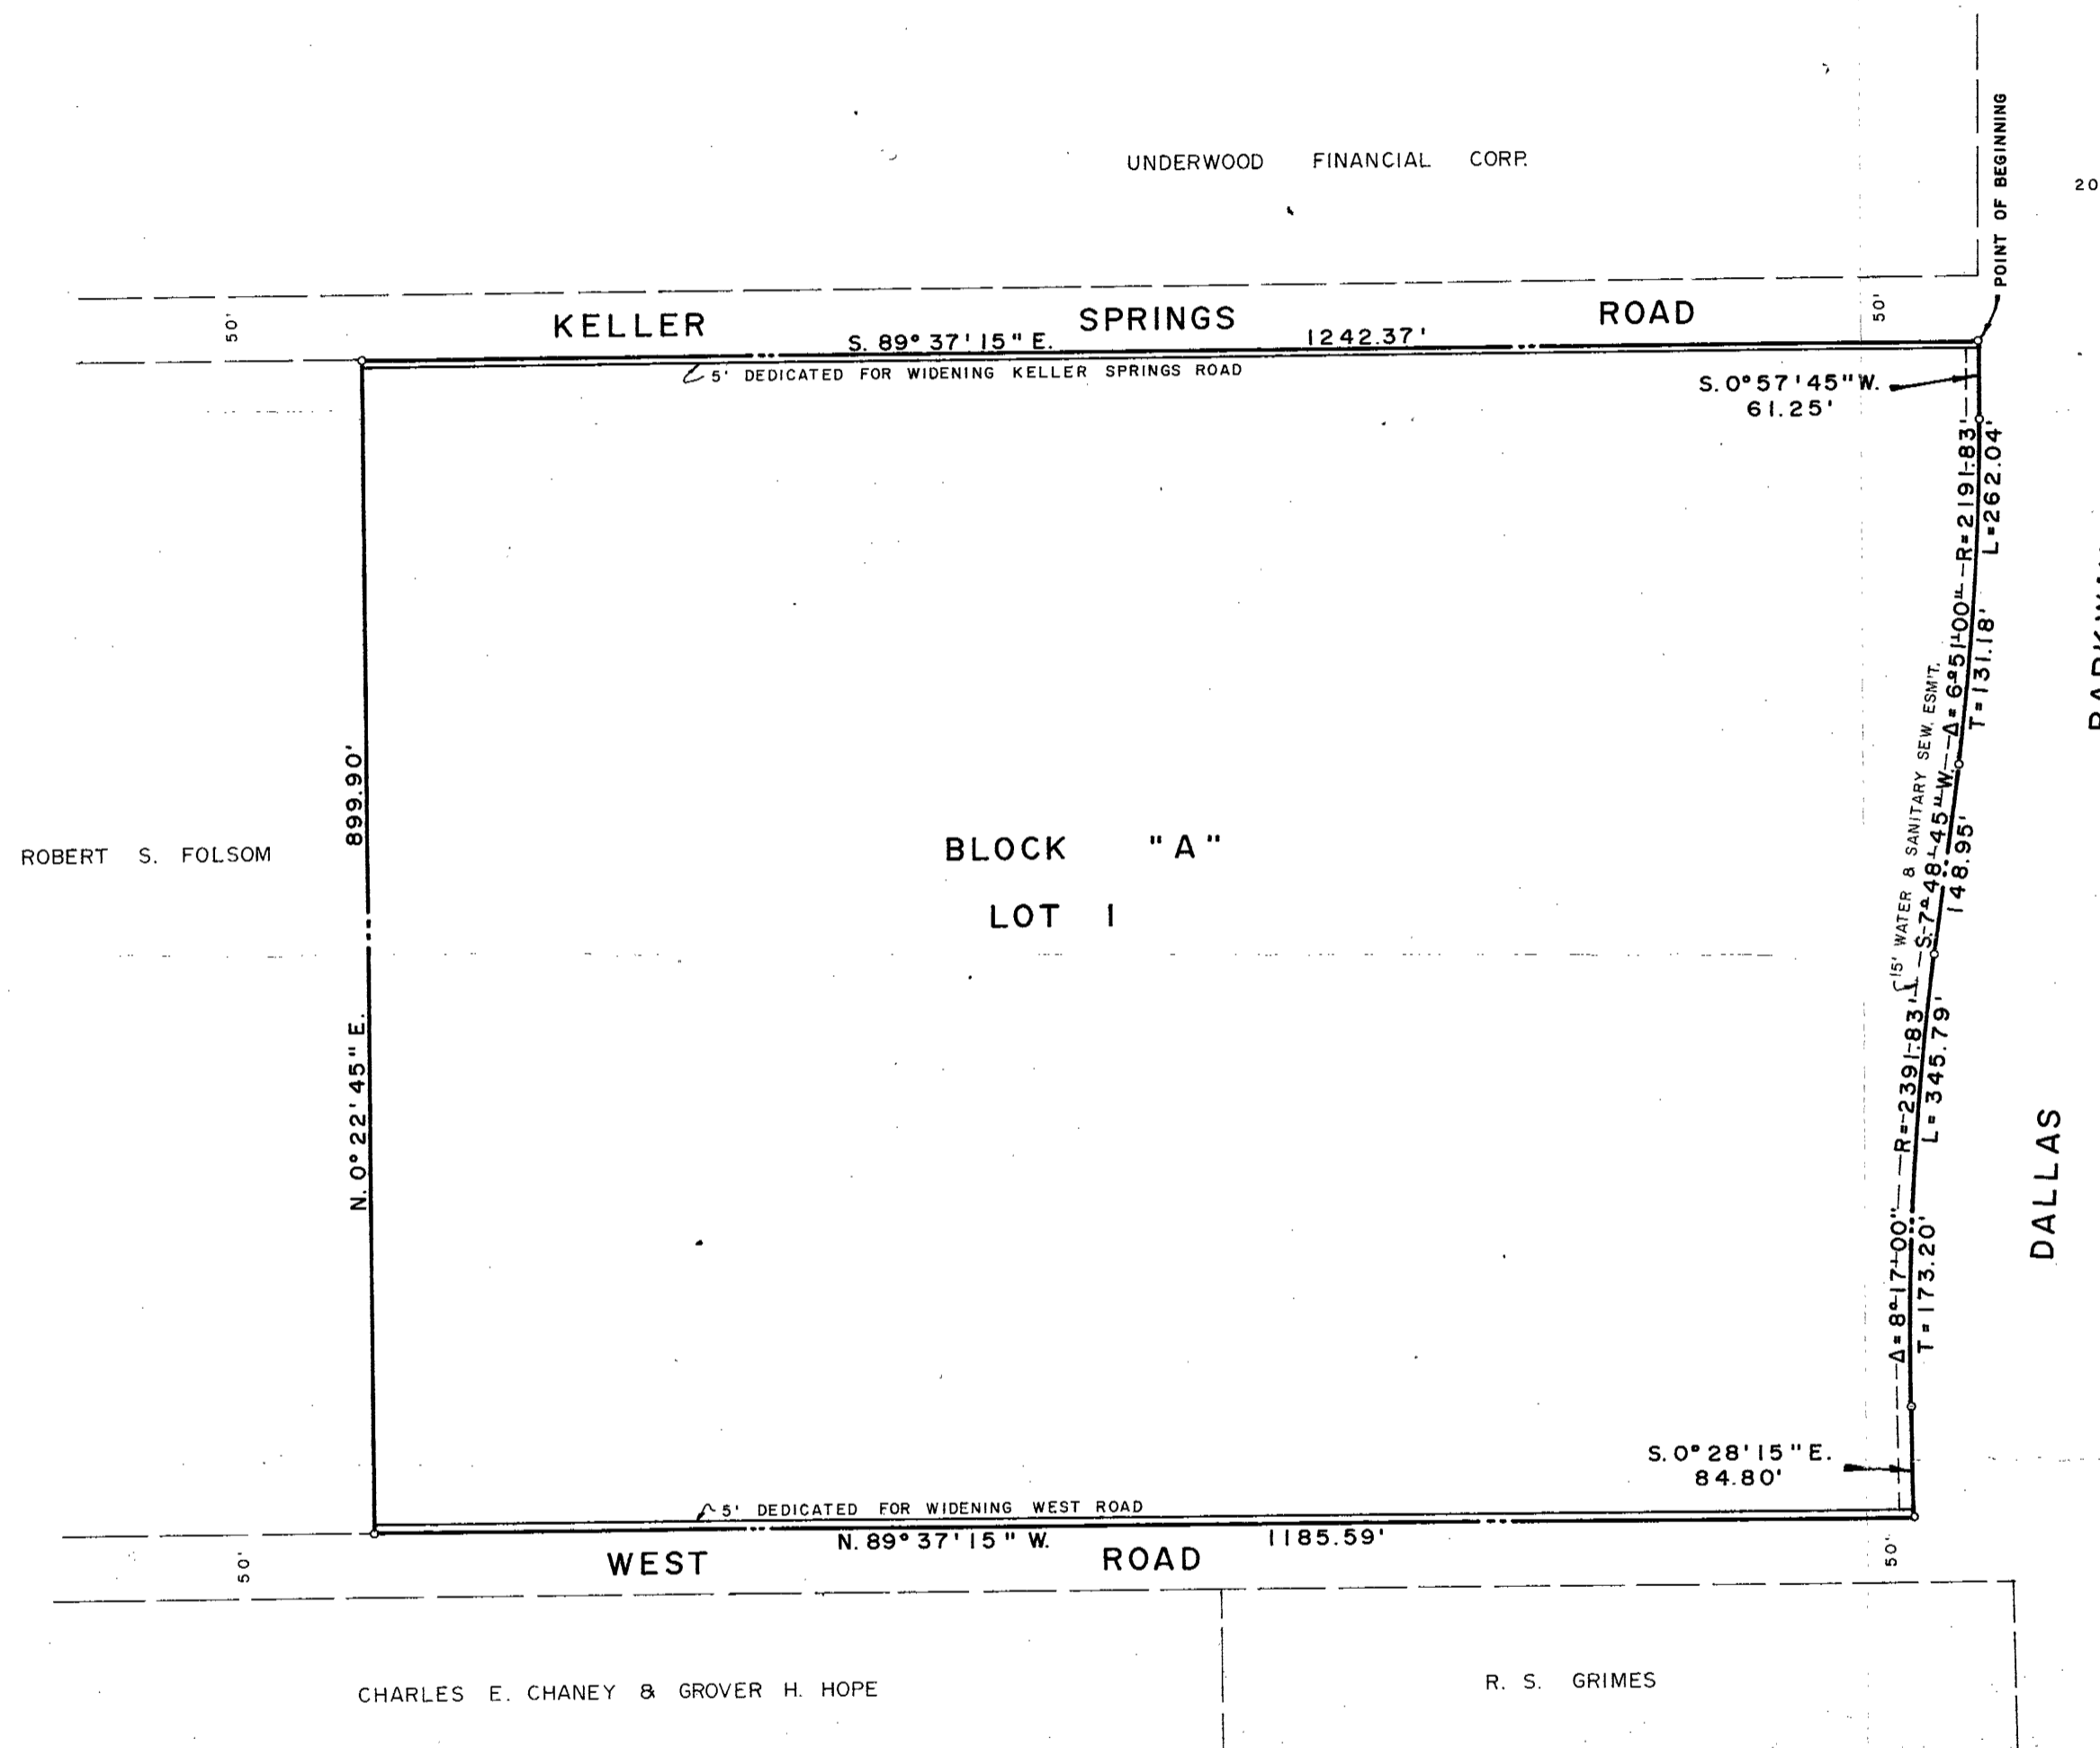

ROBERT S. FOLSOM, STUART HUNT
& JOHN D. MURCHISON

FINAL PLAT
HARRIS ADDITION
AN ADDITION TO THE CITY OF ADDISON
G. W. FISHER SURVEY, ABSTRACT NO 482
DALLAS COUNTY, TEXAS
JANUARY, 1977 SCALE: 1"=100'
OWNER
HARRIS CORPORATION
11262 INDIAN TRAIL DALLAS, TEXAS 75234

THREADGILL-DOWDEY and ASSOCIATES
CONSULTING ENGINEERS
4639 INSURANCE LANE DALLAS, TEXAS

FILED
L.E. Maudoch
COUNTY CLERK
DALLAS COUNTY

Copy
78 JAN 25 PM 1:09

Vol 78017 Pg 1067