

OWNER'S CERTIFICATE

KNOW ALL MEN BY THESE PRESENTS:

THAT DIDES INVESTMENTS, INC. is the owner of the following described property to-wit:

BEING a tract of land situated in the G.W. Fisher Survey, Abstract No. 482, Dallas County, Texas, and being part of QUORUM CENTRE ADDITION, an addition to the City of Addison as recorded in Volume 84067, Page 5718, Map Records, Dallas County, Texas, and being more particularly described as follows:

BEGINNING at a chiseled "X" for corner situated in the west line of Quorum Drive (80' R.O.W.) said chiseled "X" being N 00°15'05" W a distance of 275.00 feet from the most westerly southeast corner of said QUORUM CENTRE ADDITION;

THENCE N 89°57'28" W departing the west line of said Quorum Drive and along the north line of Lot 1 of Belt Line - Quorum Addition as recorded in Volume 91077, Page 4068, Map records, Dallas County, Texas, a distance of 303.03 feet to a chiseled "X" for corner;

THENCE N 00°15'05" W departing the north line of said Lot 1 a distance of 175.00 feet to a chiseled "X" for corner;

THENCE S 89°57'28" E a distance of 303.03 feet to a chiseled "X" for corner situated in the west line of said Quorum Drive;

THENCE S 00°15'05" E along the west line of said Quorum Drive a distance of 175.00 feet to the POINT OF BEGINNING and containing 53,030 square feet of land.

That DIDES INVESTMENTS, INC. ("Owner") does hereby adopt this plat designating the herein above property as QUORUM CENTRE - EAST NO. 1 ADDITION, an addition to the Town of Addison, Texas, and subject to the conditions, restrictions and reservations stated hereinafter, owner dedicates to the public use forever the streets and alleys shown thereon.

The easements shown on this plat are hereby reserved for the purposes as indicated including, but not limited to, the installation and maintenance of water, sanitary sewer, storm sewer, drainage, electric, telephone, gas and cable television. Owner shall have the right to use these easements provided, however, that it does not unreasonably interfere or impede with the provision of the services to others. Said utility easements are hereby being reserved by mutual use and accommodation of all public utilities using or desiring to use the same. An express easement of ingress and egress is hereby expressly granted on, over and across all such easements for the benefit of the provider of services for which easements are granted.

Any drainage and floodway easement shown hereon is hereby dedicated to the public's use forever, but including the following covenants with regards to maintenance responsibilities. The existing channels or creeks traversing the drainage and floodway easement will remain as an open channel, unless required to be enclosed by ordinance, at all times and shall be maintained by the individual owners of the lot or lots that are traversed by or adjacent to the drainage and floodway easement. The City will not be responsible for the maintenance and operation of said creek or creeks or for any damage or injury of private property or person that results from the flow of water along said creek, or for the control of erosion. No obstruction to the natural flow of water run-off shall be permitted by construction of any type of building, fence or any other structure within the drainage and floodway easement. Provided, however, it is understood that, in the event it becomes necessary for the City to channelize or consider erecting any type of drainage structure in order to improve the storm drainage then, in such event, the City shall have the right, but not the obligation, to enter upon the drainage and floodway easement at any point, or points with all rights of ingress and egress to investigate, survey, erect, construct or maintain any drainage facility deemed necessary by the City for drainage purposes. Each property owner shall keep the natural drainage channels and creeks traversing the drainage and floodway easement adjacent to his property clean and free of debris, silt, growth, vegetation, weeds, rubbish, refuse, matter and any substance which would result in unsanitary conditions or obstruct the flow of water, and the City shall have the right of ingress and egress for the purpose of inspection and supervision and maintenance work by the property owner to alleviate any undesired conditions which may occur. The natural drainage channels and creeks through the drainage and floodway easement, as in the case of all natural channels, are subject to storm water overflow and natural bank erosion to an extent that cannot be definitely defined. The City shall not be held liable for any damages or injuries of any nature resulting from the occurrence of these natural phenomena, nor resulting from the failure of any structure or structures within the natural drainage channels and the owners hereby agree to indemnify and hold harmless the City from any such damages and injuries. Building areas outside the drainage and floodway easement line shall be filled to a minimum elevation as shown on the plat. The minimum floor of elevation of each lot shall be shown on the plat.

The maintenance or paving of the utility and fire lane easements is the responsibility of the property owner. All public utilities shall, at all times, have the full right of ingress and egress to and from and upon the said utility easements for the purpose of construction, reconstructing, inspecting, patrolling, maintaining and adding to or removing all or parts of its respective system without the necessity of any time of procuring the permission of anyone. Any public utility shall have the right of ingress and egress to private property for the purpose of reading meters and any maintenance and service required or ordinarily performed by that utility. Buildings, fences, trees, shrubs or other improvements or growth may be constructed, reconstructed or placed upon, over or across the utility easements as shown; provided, however, that owner shall, at its sole cost and expense, be responsible under any and all circumstances for the maintenance and repair of such improvements or growth, and any public utility shall have the right to remove and keep removed all or parts of any buildings, fences, trees, shrubs or other improvements or growth which in any way endanger or interfere with the construction, maintenance or efficiency of its respective system or service.

Water main and sanitary sewer easements shall also include additional area of working space for construction and maintenance of the systems. Additional easement area is also conveyed for installation and maintenance of manholes, cleanouts, fire hydrants, water service and sewer services from the main to curb or pavement line, and the descriptions of such additional easements herein granted shall be determined by their locations as installed.


This plat is approved subject to all platting ordinances, rules, regulations and resolutions of the Town of Addison, Texas.

DIDES INVESTMENT, INC.  
By: *Kamal Dides*  
Kamal Dides

STATE OF TEXAS ( )  
COUNTY OF DALLAS ( )

BEFORE ME, the undersigned, a Notary Public in and for said County and State on this day personally appeared Kamal Dides, known to me to be the person whose name is subscribed to the foregoing instrument and acknowledged to me that he executed the same for the purposes and considerations therein expressed.

GIVEN UNDER MY HAND AND SEAL OF OFFICE, this 10th day of June 1993.

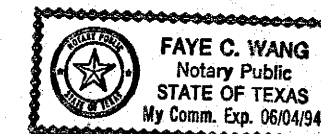

*Faye C. Wang*  
Notary Public, State of Texas  
My Commission Expires 6/4/94

SURVEYOR'S CERTIFICATE

KNOW ALL MEN BY THESE PRESENTS:

THAT I, John R. Piburn, Jr., do hereby certify that I prepared this plat from an actual and accurate survey of the land and that the corner monuments shown thereon were found or properly placed under my personal supervision in accordance with the platting rules and regulations of the Planning and Zoning Commission of the Town of Addison, Texas.




*John R. Piburn, Jr.*  
Registered Professional Land Surveyor  
John R. Piburn, Jr., R.P.L.S.  
No. 2666

STATE OF TEXAS ( )  
COUNTY OF DALLAS ( )

BEFORE ME, the undersigned, a Notary Public in and for said County and State on this day personally appeared John R. Piburn, Jr., known to me to be the person whose name is subscribed to the foregoing instrument and acknowledged to me that he executed the same for the purposes and considerations therein expressed.

GIVEN UNDER MY HAND AND SEAL OF OFFICE, this 12th day of June 1993.

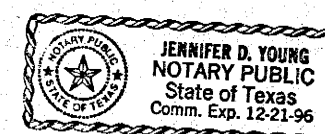

*Jennifer D. Young*  
Notary Public, State of Texas  
My Commission Expires 12/21/96

FINAL PLAT

QUORUM CENTRE - EAST NO. 1 ADDITION

SITUATED IN THE  
G.W. FISHER SURVEY, ABSTRACT NO. 482  
DALLAS COUNTY, TEXAS  
AND BEING PART OF THE  
QUORUM CENTRE ADDITION,  
AN ADDITION TO THE  
TOWN OF ADDISON, DALLAS COUNTY TEXAS


OWNER  
DIDES INVESTMENTS, INC.  
300 RIVER WALK  
IRVING, TEXAS 75063  
(214)-913-5818

ENGINEER  
BROCKETTE, DAVIS, DRAKE, INC.  
3535 TRAVIS  
SUITE 100  
DALLAS, TEXAS 75204  
(214)-522-9540

FILED  
93 JUN 21 AM 11:35  
COUNTY CLERK  
DALLAS COUNTY  
DALLAS TEXAS

JUNE, 1993

C92400

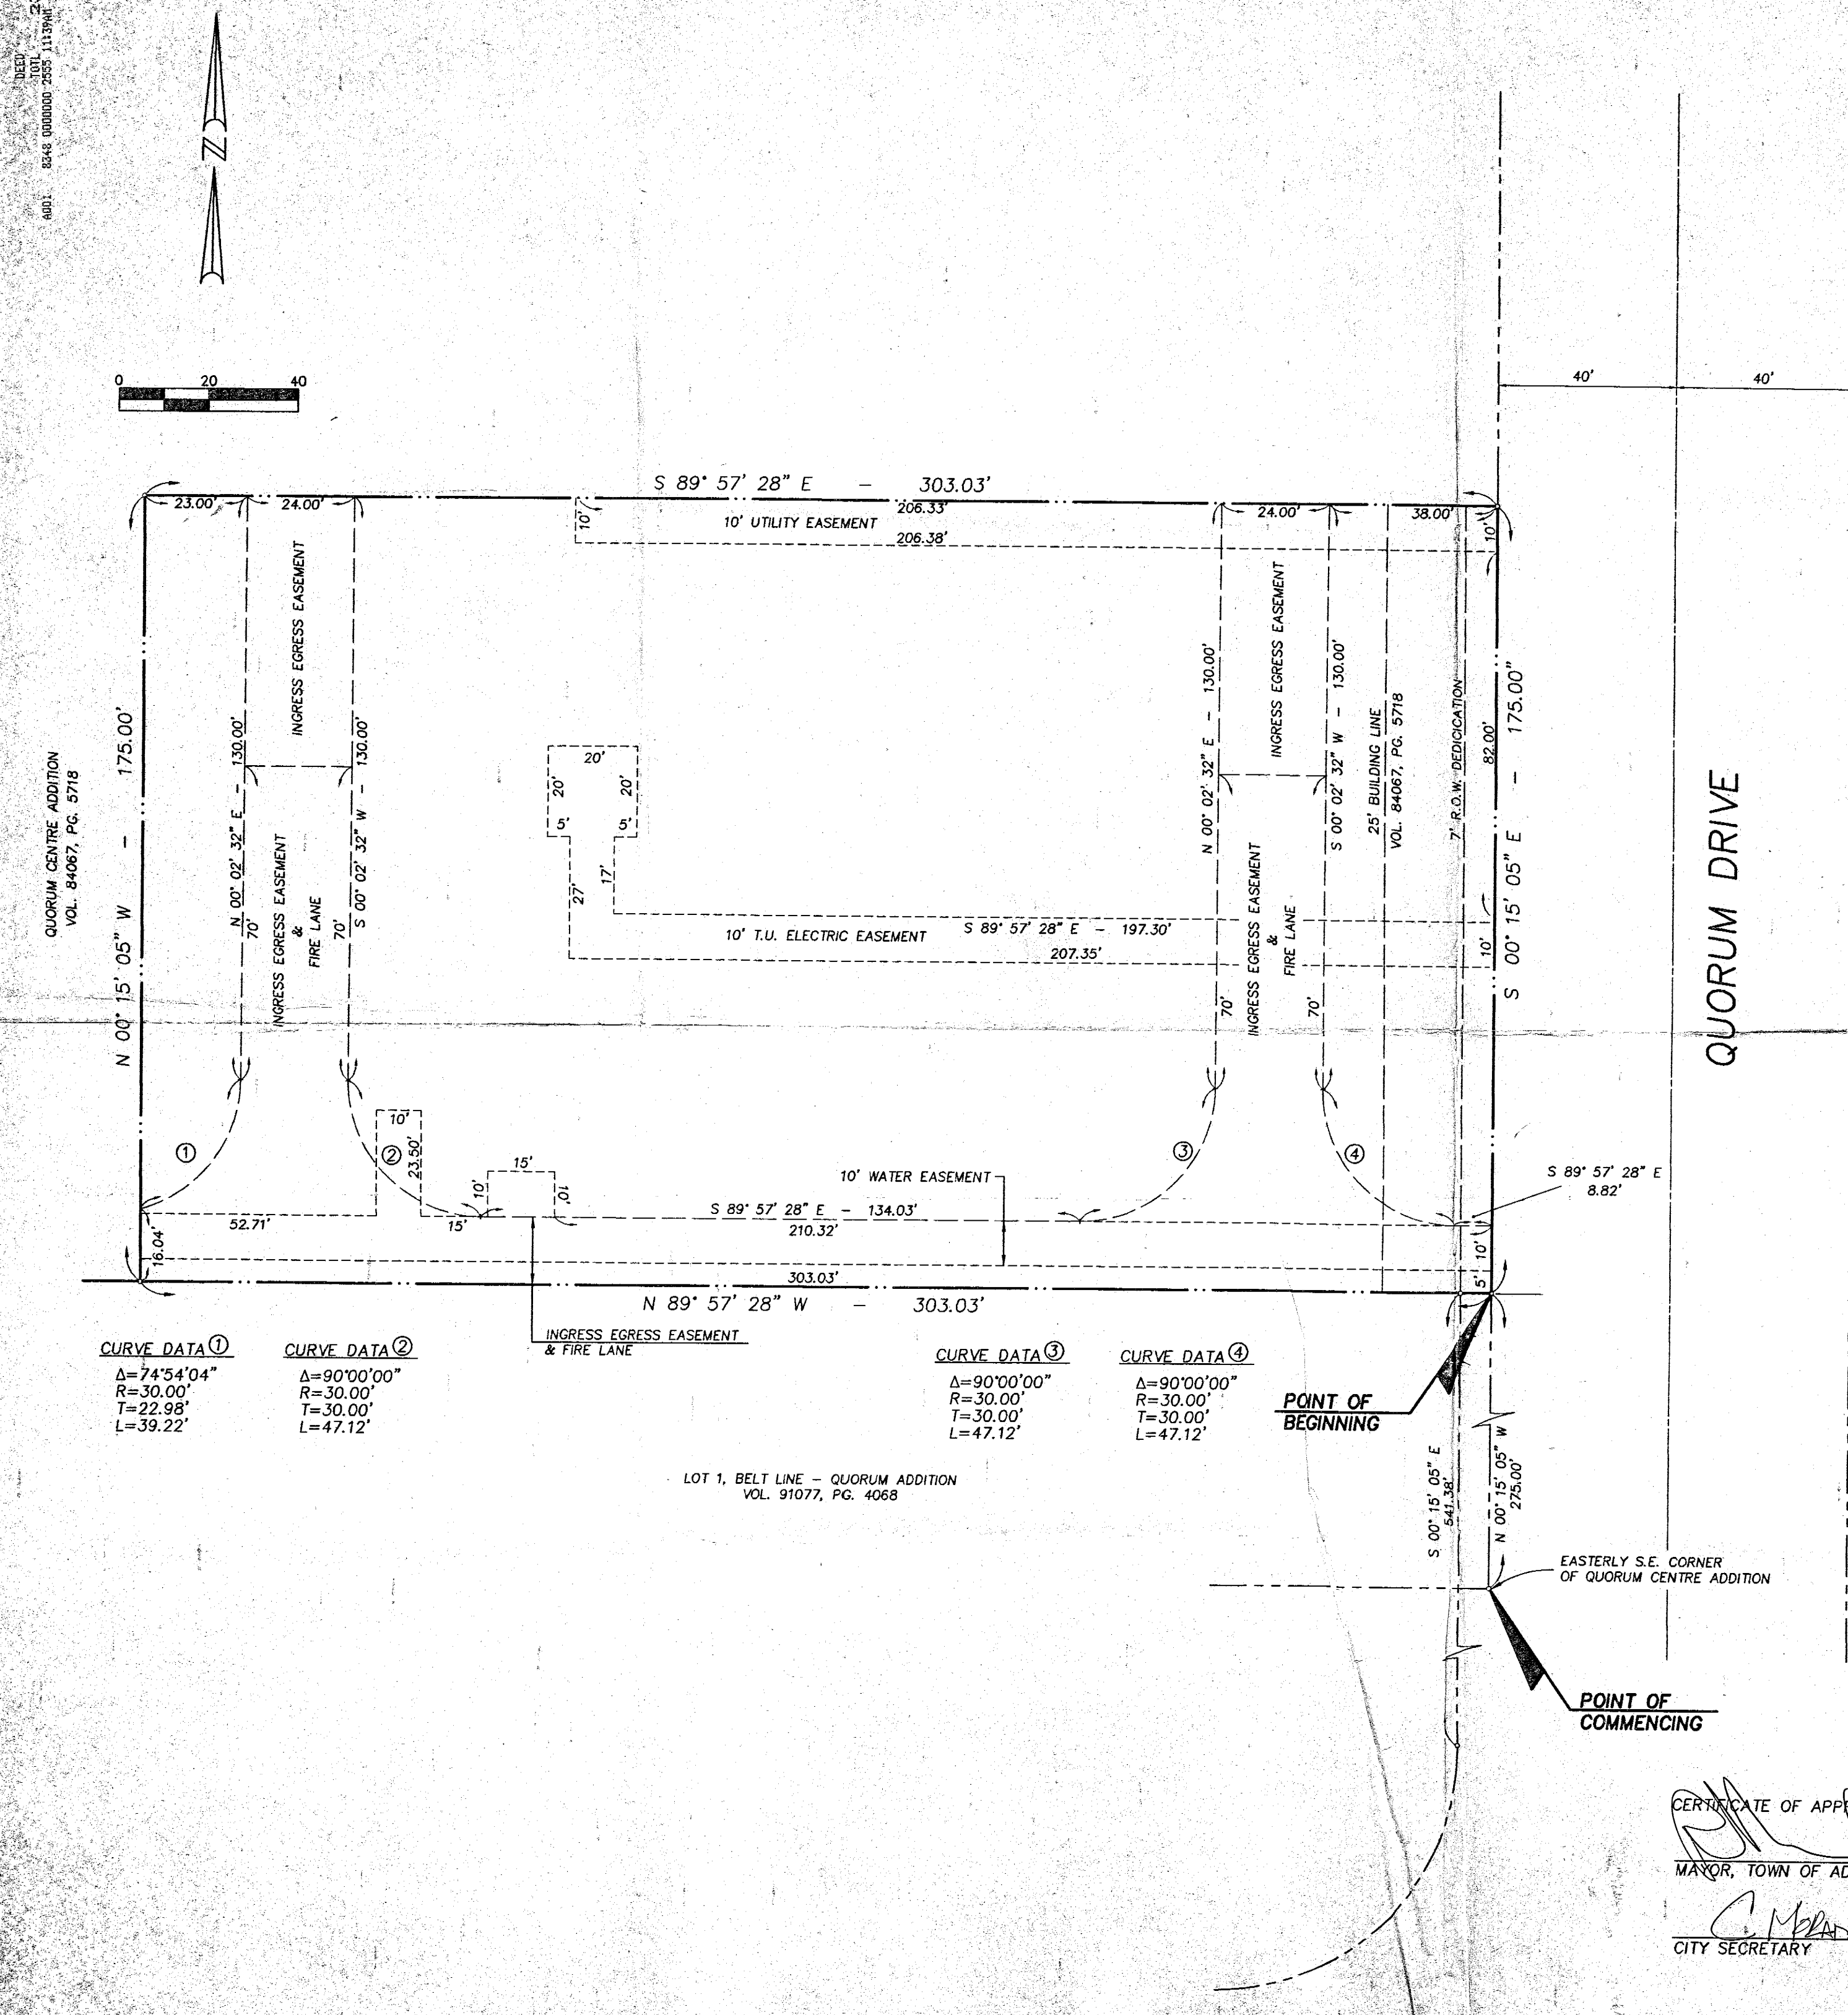

CURVE DATA ①  
Δ=74°54'04"  
R=30.00'  
T=22.98'  
L=39.22'

CURVE DATA ②  
Δ=90°00'00"  
R=30.00'  
T=30.00'  
L=47.12'

CURVE DATA ③  
Δ=90°00'00"  
R=30.00'  
T=30.00'  
L=47.12'

CURVE DATA ④  
Δ=90°00'00"  
R=30.00'  
T=30.00'  
L=47.12'

LOT 1, BELT LINE - QUORUM ADDITION  
VOL. 91077, PG. 4068

CERTIFICATE OF APPROVAL:

*[Signature]*  
MAYOR, TOWN OF ADDISON  
*[Signature]*  
CITY SECRETARY

MAIL TO:  
DIANA MILLER  
TOWN OF ADDISON  
PO Box 144  
ADDISON, TX 75001

VOLUME PAGE