
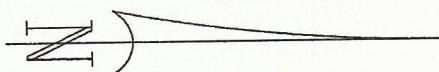


LES LACS GARDEN HOMES
VOL. 82049, PG. 1860

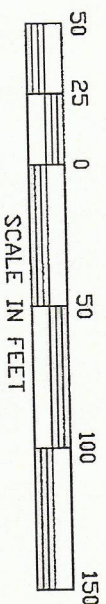

EXIST. 18.5' FIRE LANE &
PRIVATE ACCESS ESM'T.
VOL. 82053, PG. 1916


8.4844 ACRES
BELTWAY LES LACS LTD.
VOL. 90077, PG. 2272

WESTFIELD COURT
Heritage/Old Town/Vintage

1/2" I.R.F.

LINE	BEARING	DISTANCE
1	N 38°55'08"E	16.14
2	S 89°21'22"E	26.50
3	N 89°46'11"E	26.56
4	S 49°22'14"E	13.05
5	N 44°10'18"E	14.52
6	S 89°21'22"E	15.00
7	S 89°21'22"E	15.00
8	S 44°08'12"E	14.19

CURVE	DELTA	RADIUS	ARC	CHORD	TANGENT	CHORD BRG.
1	04°17'27"	1830.00	114.38	114.56	57.32	S 87°33'05"E
2	03°54'43"	1830.00	104.78	104.44	52.25	N 88°28'27"E
3	04°43'52"	1830.00	128.33	126.30	63.20	N 82°08'08"E
4	04°06'34"	1830.00	118.59	118.53	59.31	N 75°38'18"E
5	18°16'00"	50.00	15.94	15.87	8.04	N 61°37'10"E
6	48°27'48"	50.00	42.29	41.04	22.50	N 85°00'55"E
7	50°30'21"	50.00	40.28	39.21	23.78	N 35°21'50"E
8	48°10'13"	50.00	47.27	45.53	21.81	N 19°08'27"W
9	54°10'08"	50.00	38.77	37.81	20.42	N 38°52'04"E
10	44°25'40"	50.00	32.98	32.05	18.95	N 82°48'52"E
11	43°39'51"	50.00	37.96	37.05	19.95	N 82°48'52"E
12	21°38'47"	50.00	18.89	18.78	9.58	N 64°35'00"E
13	82°39'38"	40.00	57.71	52.83	35.18	N 41°58'27"W
14	82°39'38"	32.50	42.03	40.89	25.58	N 41°58'27"W

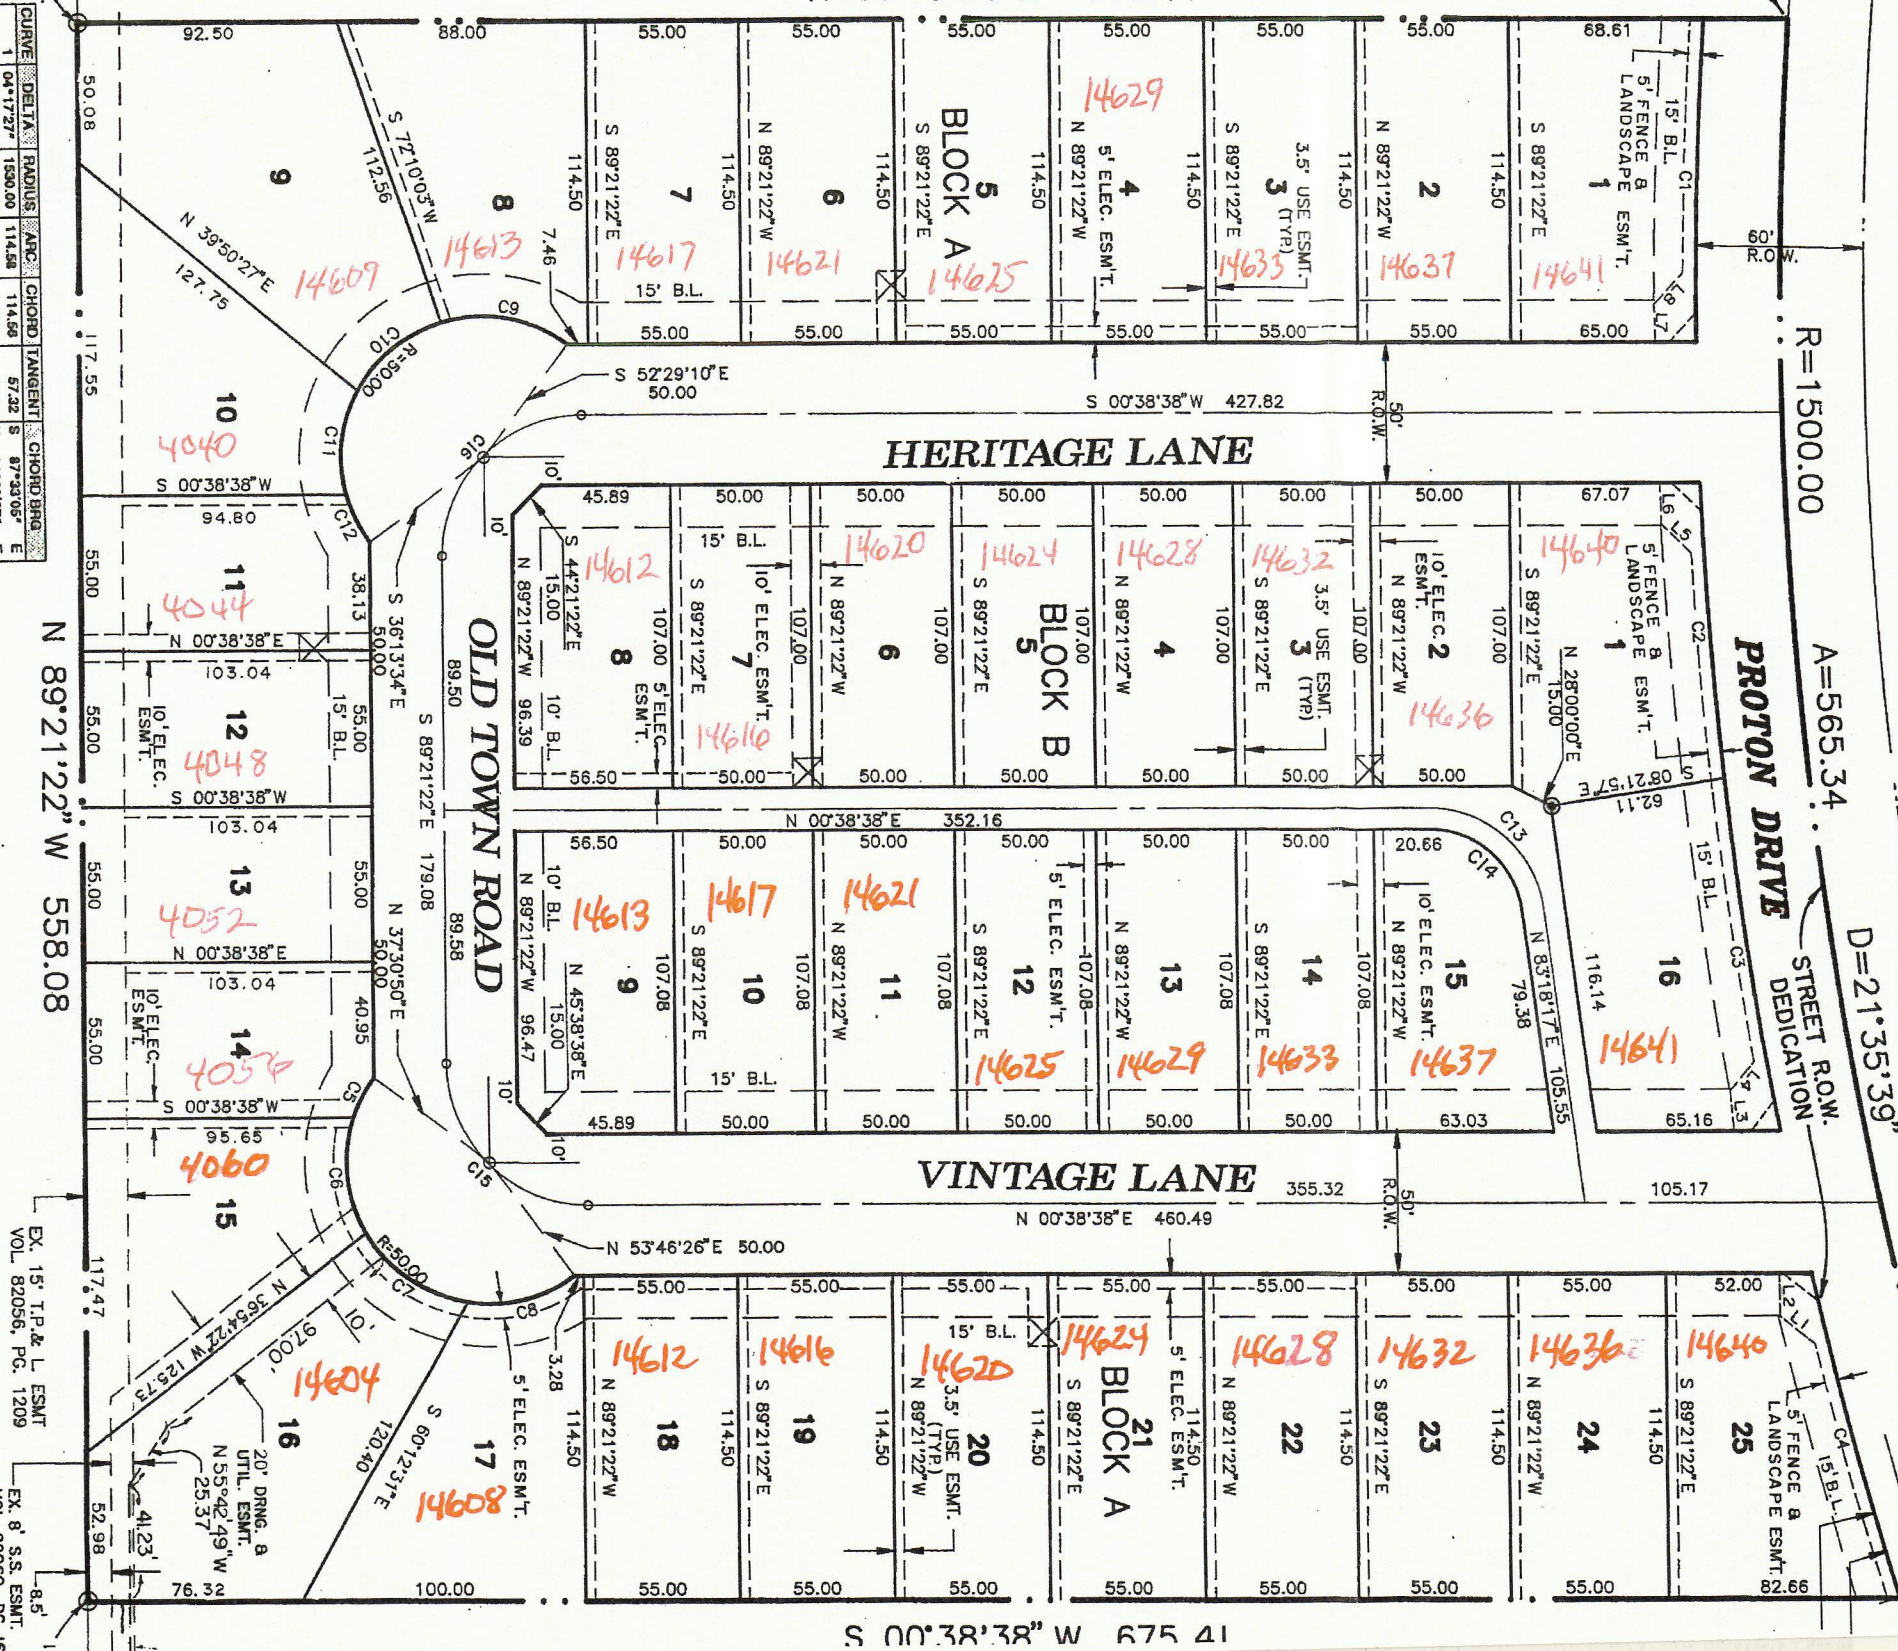

GREENHILL SCHOOL ADDITION
VOL. 87200, PG. 1886

EX. 15' T.P. & L. ESM'T.
VOL. 82056, PG. 1209

EX. 8' S.S. ESM'T.
VOL. 82060, PG. 16