

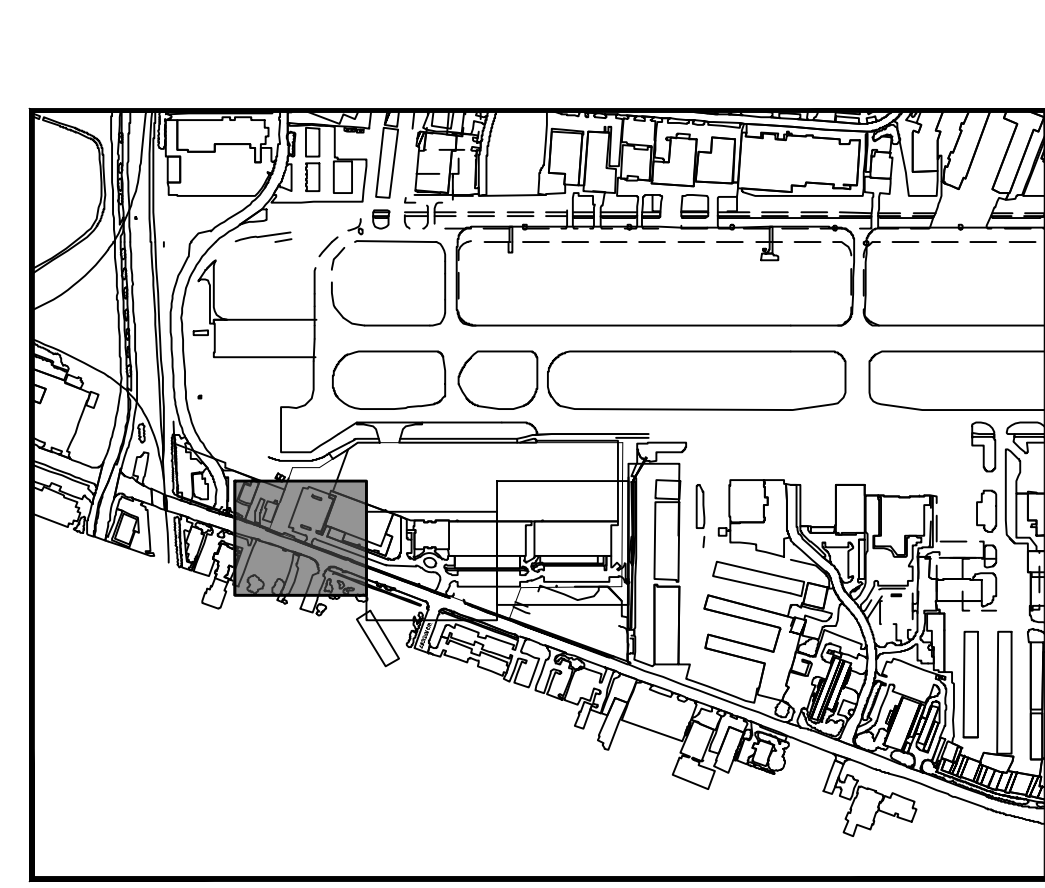


Plotted By: Acevedo, Elsie - Sheet: Set: KHA - Layout: C09.01 - April 14, 2020 - 02:20:04pm - K:\067792503 - Addison Galaxy FBO\ACAD\Draws\Sheet\C09.00 LANDSIDE PAVT ELEVATION PLAN.dwg  
 This document, together with the concepts and designs presented herein, is an instrument of service, as an instrument of service, as on instrument of service, and shall be without liability to Kimley-Horn and Associates, Inc. shall be without liability to Kimley-Horn and Associates, Inc.

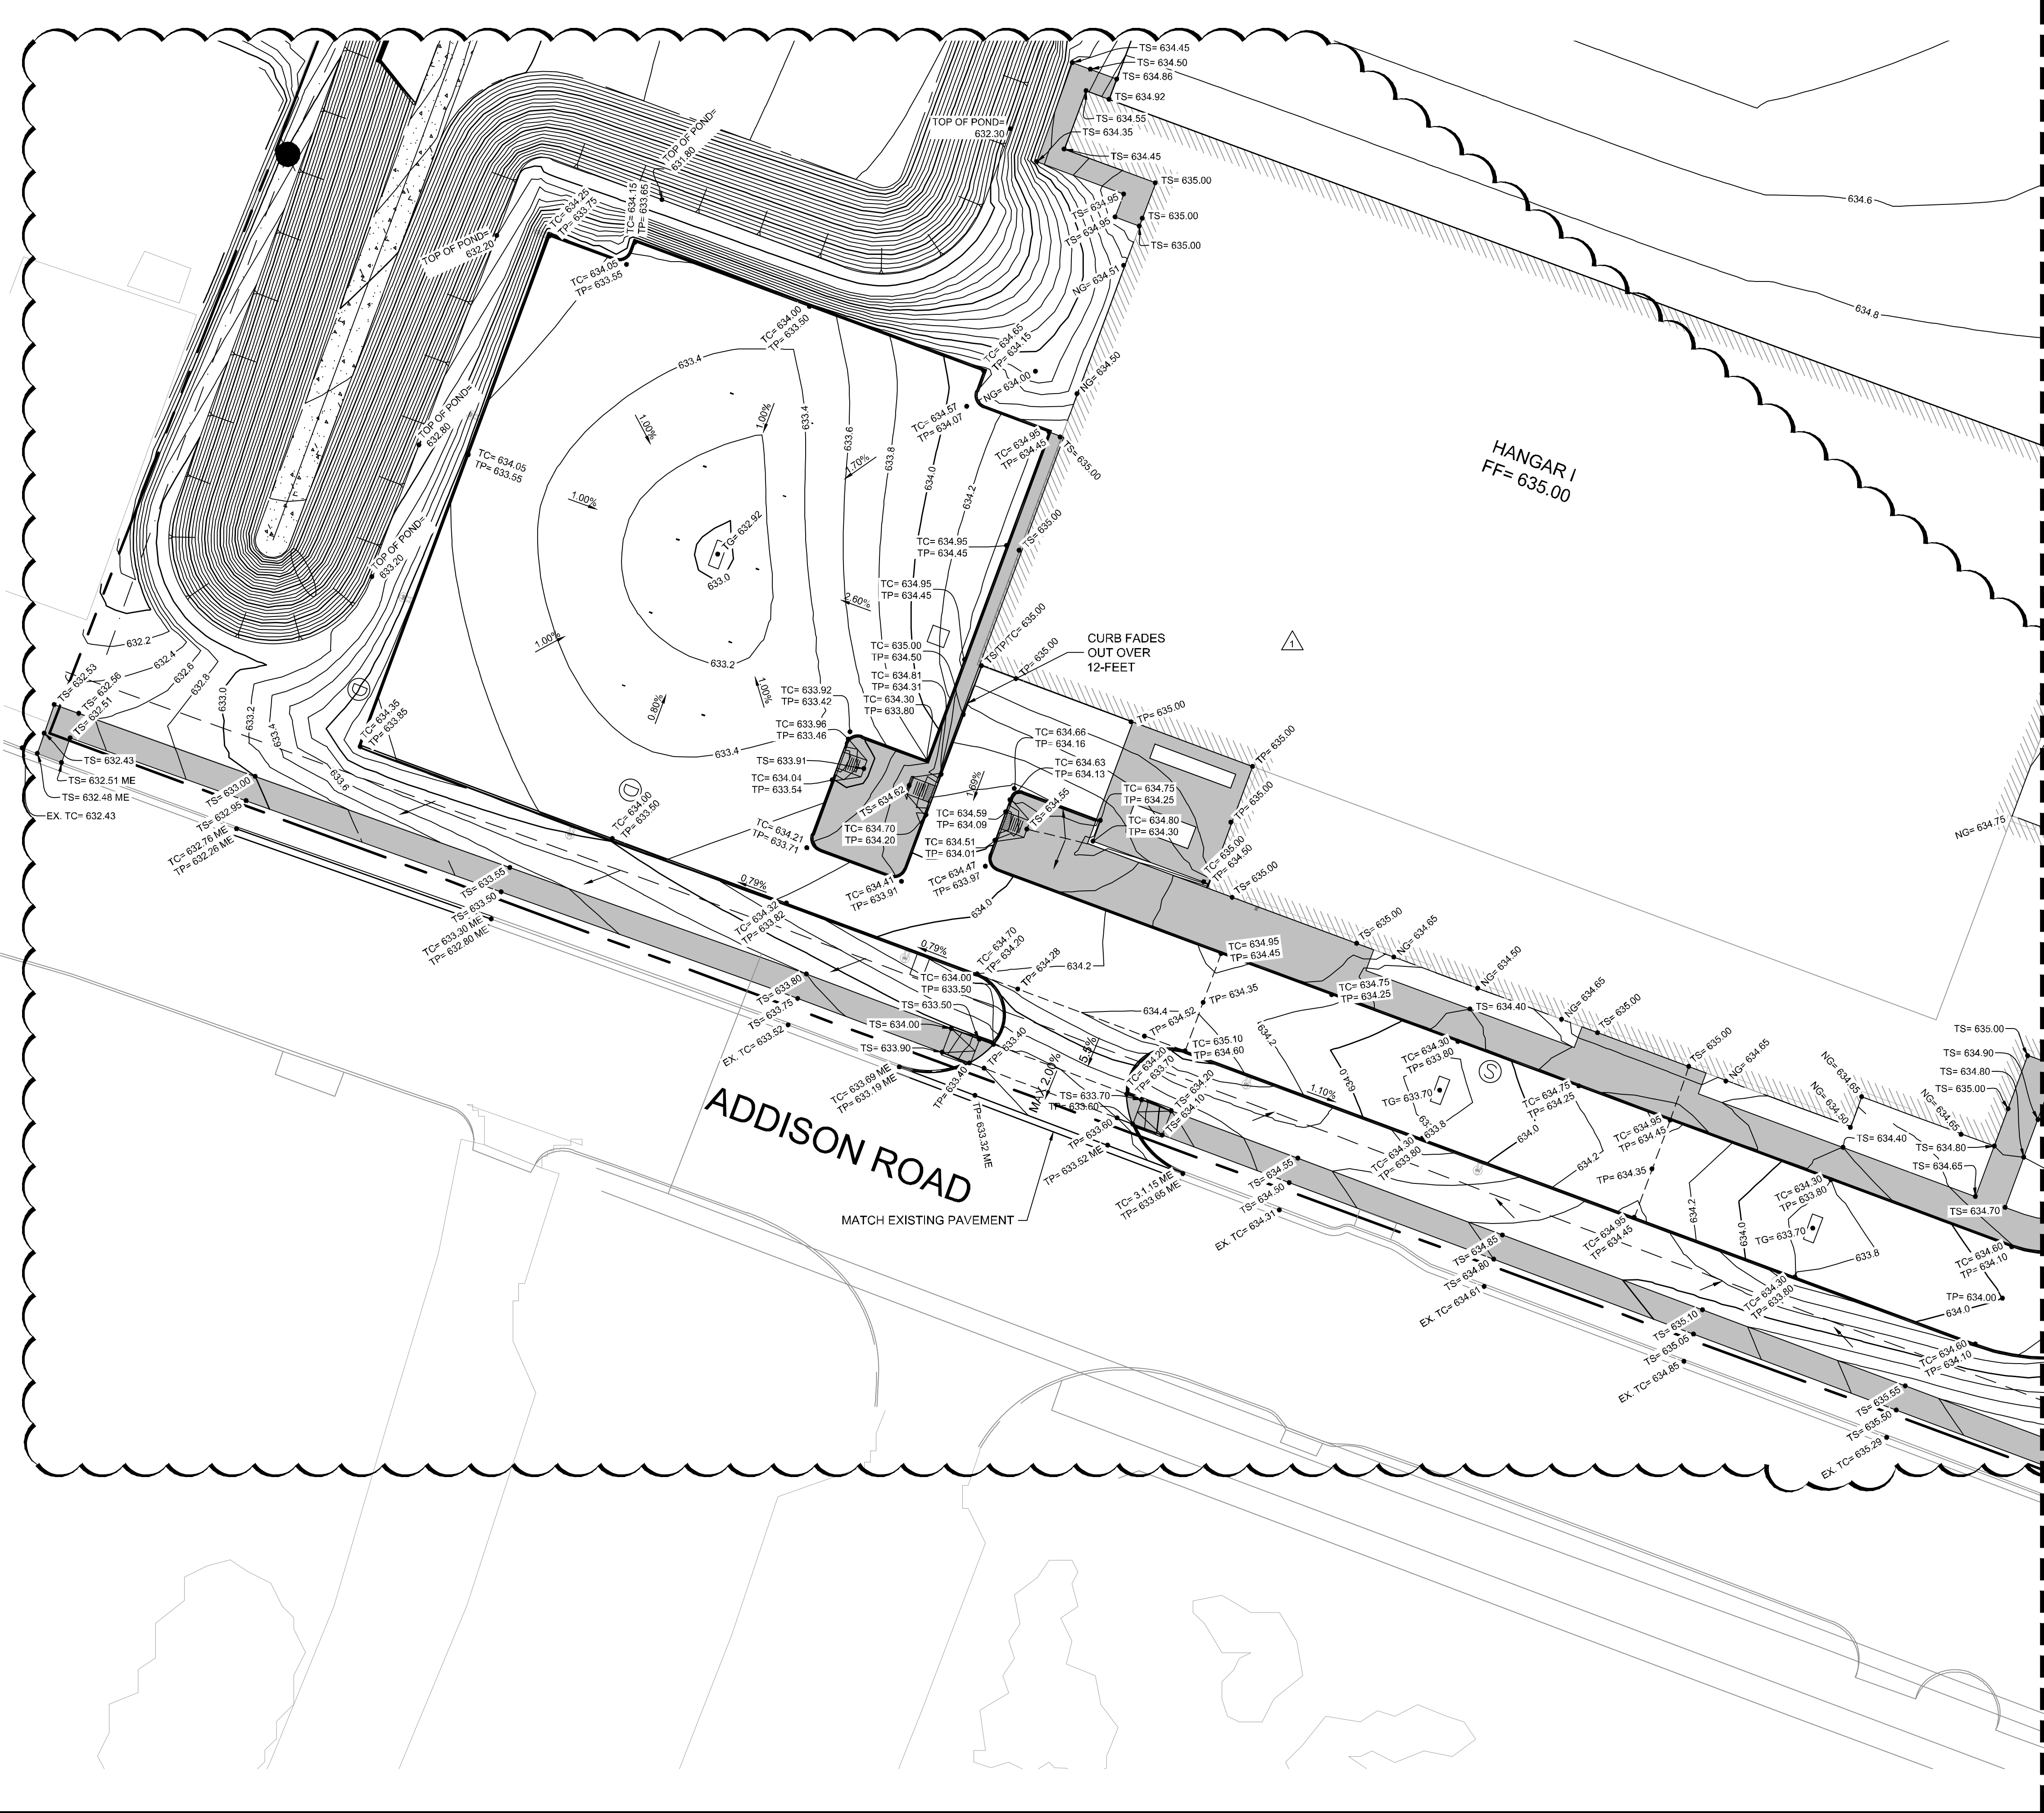

KEY PLAN

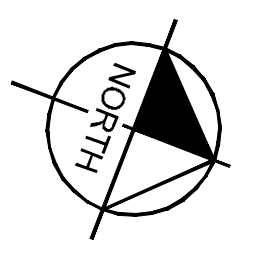


MATCHLINE SEE SHEET C09.02

**NOTES**

1. ALL SIDEWALKS AND ACCESSIBLE ROUTES, INCLUDING DRIVEWAY CROSSWALKS, SHALL CONFORM TO ALL APPLICABLE AMERICANS WITH DISABILITIES ACT STANDARDS AND THE TEXAS ACCESSIBILITY STANDARDS. IF ANY DISCREPANCY IS DISCOVERED, THE CONTRACTOR SHALL NOTIFY THE ENGINEER PRIOR TO POURING ANY PAVEMENT.
2. ALL SIDEWALKS AND ACCESSIBLE ROUTES SHALL NOT EXCEED A RUNNING SLOPE OF 5% (1:20) WITHOUT A RAMP, AND SHALL NOT EXCEED A 2% CROSS SLOPE (1:50).
3. THE ACCESSIBLE PARKING AND PASSENGER LOADING AREAS SHALL NOT EXCEED A SLOPE OF 2% (1:50) IN ANY DIRECTION.

**LEGEND**

- ME MATCH EXISTING ELEVATION
- TS TOP OF SIDEWALK ELEVATION
- NG NATURAL GROUND ELEVATION
- TP TOP OF PAVEMENT ELEVATION
- TC TOP OF CURB ELEVATION
- - - HIGH POINT
- STORM SEWER INLETS

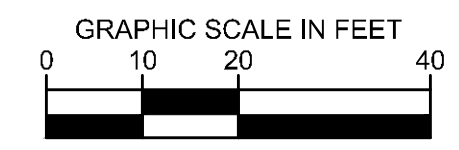

<p><b>ADDISON GALAXY FBO</b> 15601 ADDISON RD. PREPARED FOR <b>BLACK FOREST VENTURE</b></p>	<p><b>ADDISON</b> DALLAS, TEXAS</p>	<p>SHEET NUMBER <b>C09.01</b></p>	<p>DATE 2/21/2020</p> <p>SCALE AS SHOWN</p> <p>DESIGNED BY HCV</p> <p>DRAWN BY EC EAC</p> <p>CHECKED BY HCV</p>	<p>DATE 04/15/20</p>								
<p><b>LANDSIDE PAVEMENT ELEVATION PLAN</b></p>		<p><b>Kimley»Horn</b></p> <p>© 2019 KIMLEY-HORN AND ASSOCIATES, INC. 1400 WOODLICK FOREST DRIVE, SUITE 225 DALLAS, TEXAS 75244 PHONE: 281-475-2816 TBE FIRM REGISTRATION F-928 WWW.KIMLEY-HORN.COM</p>										
		<table border="1" style="width: 100%; border-collapse: collapse;"> <thead> <tr> <th>No.</th> <th>REVISIONS</th> <th>DATE</th> <th>BY</th> </tr> </thead> <tbody> <tr> <td> </td> <td> </td> <td> </td> <td> </td> </tr> </tbody> </table>			No.	REVISIONS	DATE	BY				
No.	REVISIONS	DATE	BY									