




A B C D E F G H I J K L M N O P Q R S T U V W X Y Z AA BB CC DD EE FF GG HH II JJ KK LL MM NN OO PP QQ RR SS TT UU VV WW XX YY ZZ

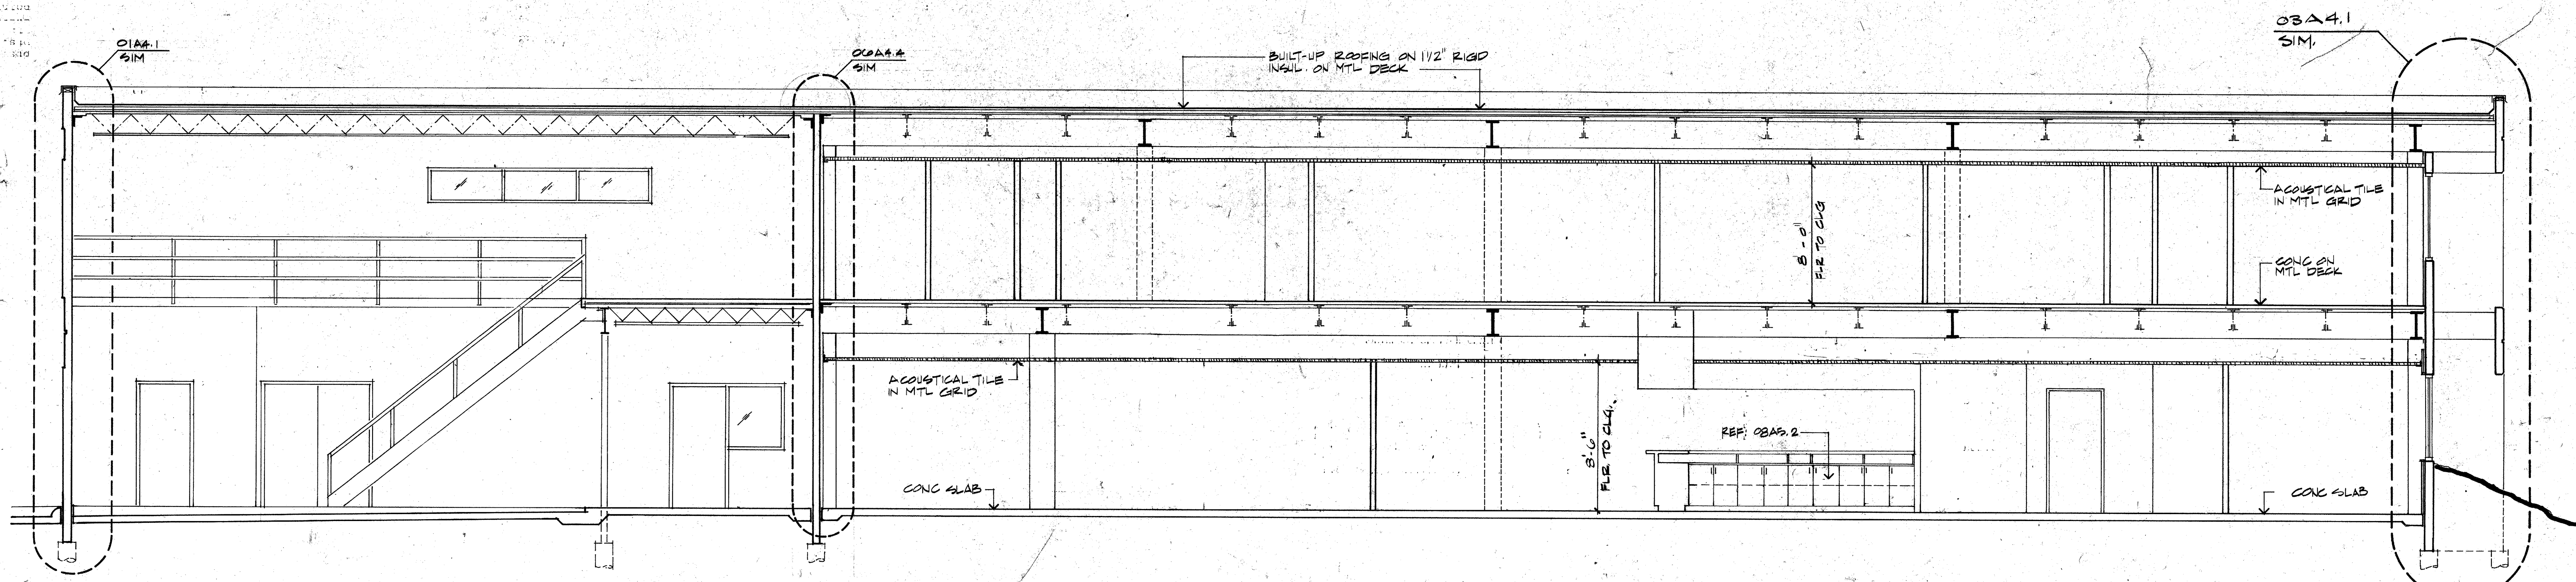

01 EAST/WEST BUILDING CROSS SECTION LOOKING NORTH
 A3.2 1/4"=1'-0"

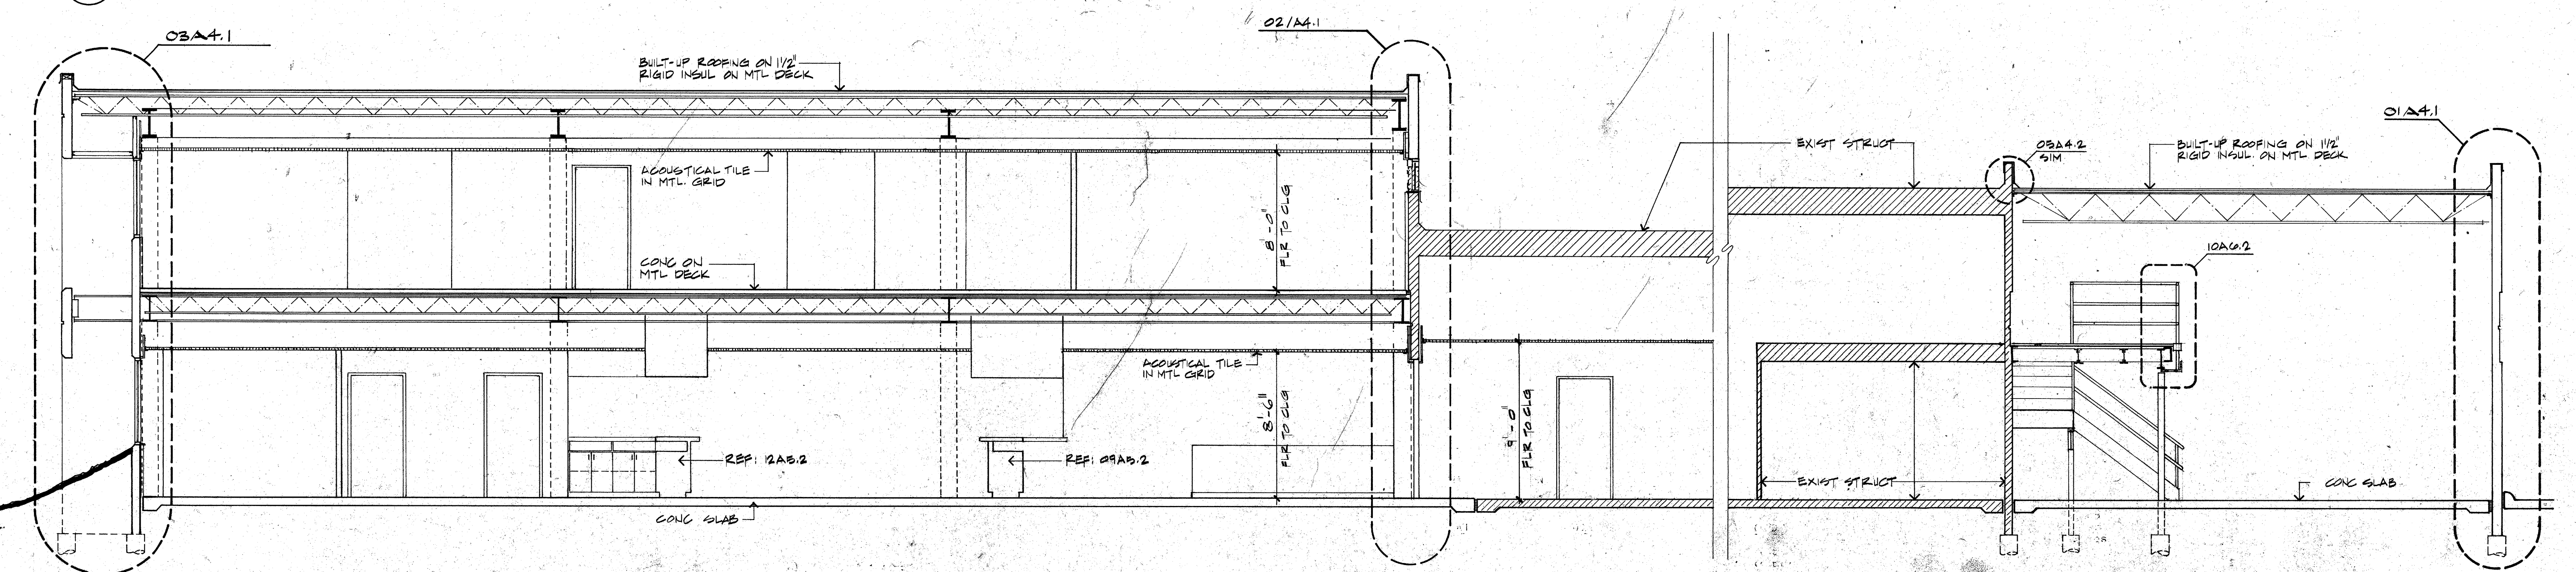

02 NORTH/SOUTH BUILDING CROSS SECTION LOOKING WEST
 A3.2 1/4"=1'-0"

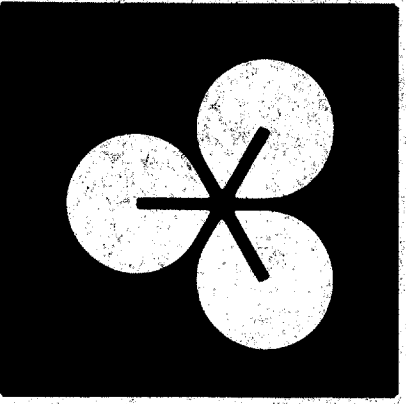

EDI ARCHITECTS, INC.
 ARCHITECTURE PLANNING ENGINEERING INTERIOR DESIGN
 8440 WALNUT HILL LANE
 SUITE 100 AMERICAN BANK TOWER
 DALLAS, TEXAS 75201
 512 / 750-1945 512 / 488-8308

TOWN OF
ADDISON

**ADDITION TO
 PUBLIC WORKS SERVICE CENTER**
 Westgrove Road
 Addison Texas

DATE: 5-16-86
 11 JUNE 86
 24 JULY 1986 - BID
 REV 67 10.02.86

SHEET NO:
A3.2
 OF SHEETS
 JOB NO.: 851-137

PROPERTY OF
 LANDSCAPE DEVELOPMENT
 TOWN OF ADDISON