



**LEGEND**

- EXISTING GRADE LINE.
- - - GRADE TO BE CHANGED.
- NEW GRADE LINE.
- + 653.67 NEW SPOT GRADE.
- DIRECTION OF DRAINAGE FLOW.
- AREA DRAIN
- + 653.67 EXISTING SPOT GRADE V.I.F.

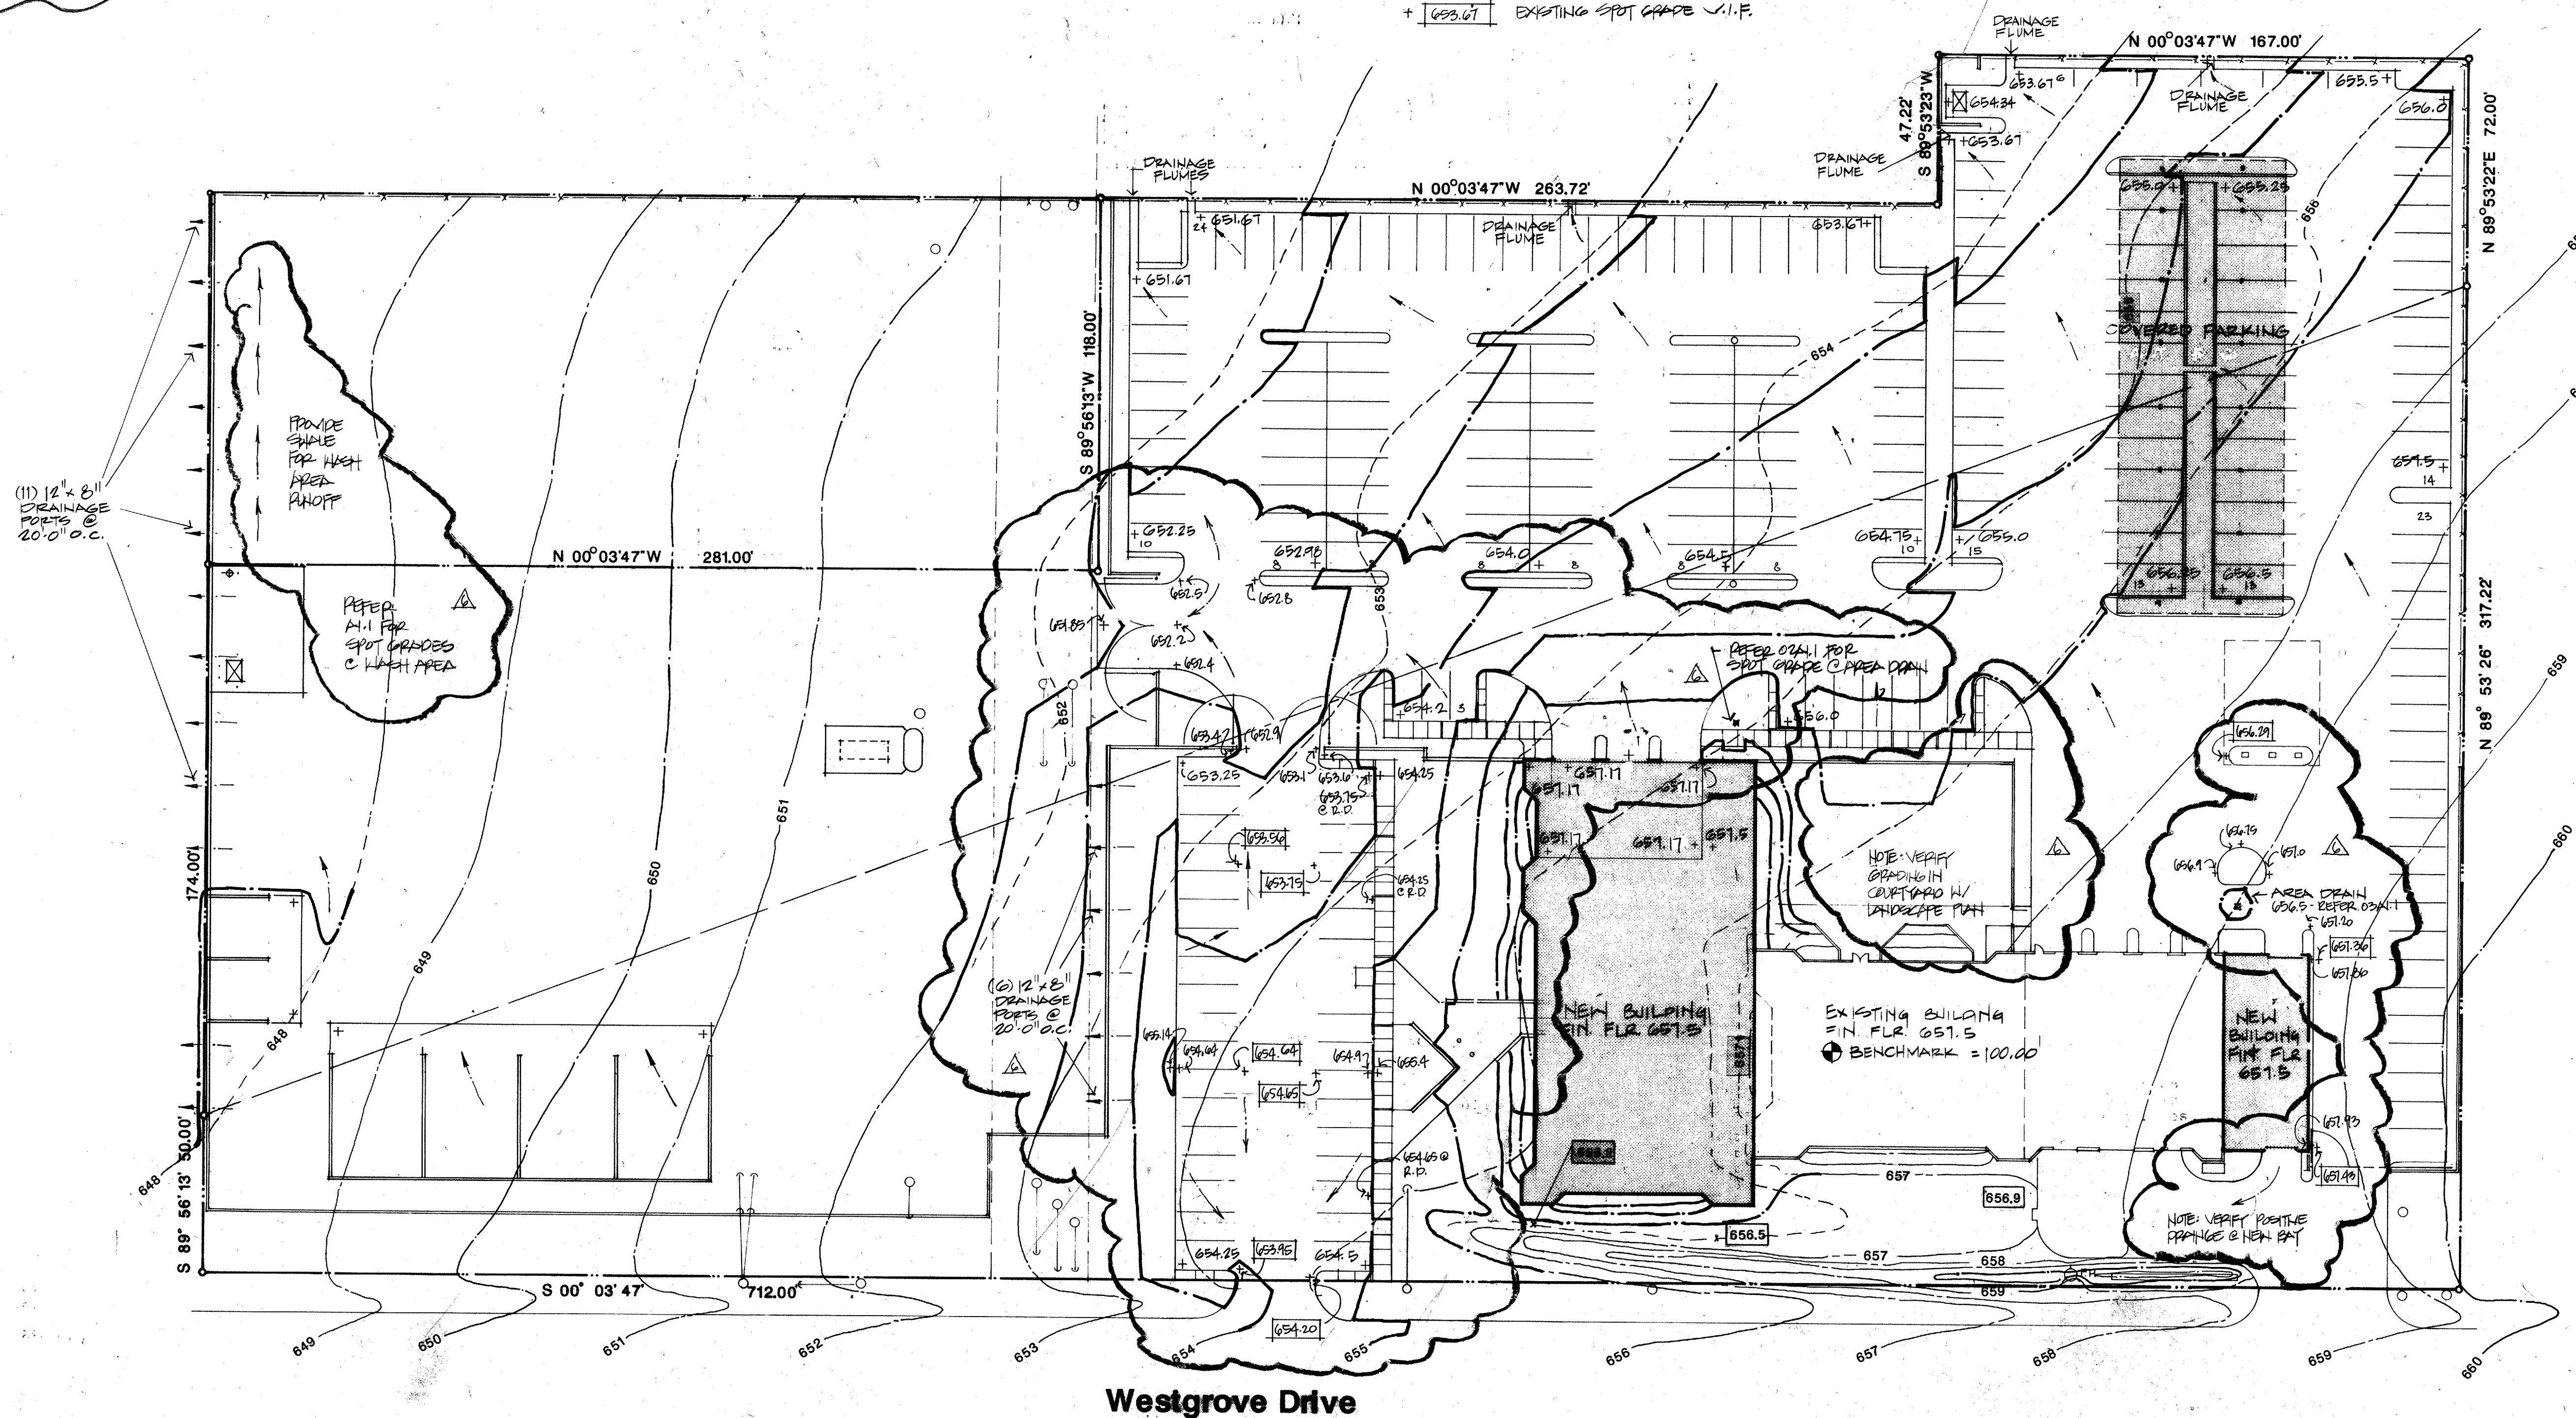

Westgrove Drive

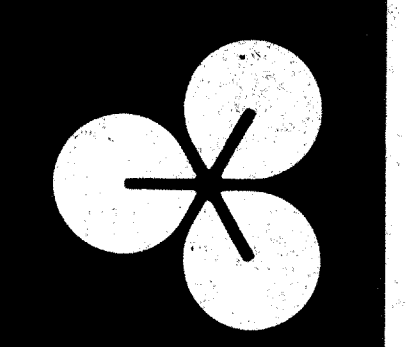

**EDI ARCHITECTS, INC.**  
ARCHITECTURE PLANNING ENGINEERING INTERIOR DESIGN  
8440 WALNUT HILL LANE  
DALLAS, TEXAS 75231  
514 / 750-1955

TOWN OF  
**ADDISON**

**ADDITION TO  
PUBLIC WORKS SERVICE CENTER**  
Addison Texas  
Westgrove Road

DATE 5-16-86  
11 JUNE 86  
24 JULY 1986 - BID  
REV 6, 7 10.02.86

SHEET NO:  
**A1.2**  
PROPERTY OF  
LANDSCAPE DEVELOPMENT  
TOWN OF ADDISON SHEETS  
JOB NO: 851-187